



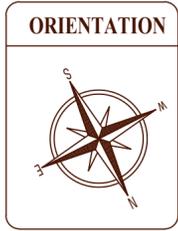

SITE PLAN



A.C.	V.S.	T.M.	SITE PLAN SEGREGATION PLANT OF CEE	15/01/2026	01	
DRAWN	CHECKED	APPROVED	DESCRIPTION	DATE	REV	
CONSULTANT			CLIENT DETAIL:- CEE (CENTER FOR ENVIRONMENT EDUCATION)			
 <small>510/511/512, 5th Floor, Golden Trade Center, New Rajendra Nagar Raipur (C.G) 492001 Mail us at magendiconsultants@magendra.com magendraconstruction@gmail.com (C) - 07714903599 www.magendra.com</small>			PROJECT : SEGREGATION PLANT OF CEE AT (GHATIYA) UJJAIN M.P.			
			TITLE : SITE PLAN	DRAWN	A.C.	15/01/2026
				CHECKED	V.S.	15/01/2026
				APPROVED	T.M.	15/01/2026
		SCALE	N.T.S			
MC&C/SP/CEE/UJJ/JAN/2026				DRG. NO : 04		

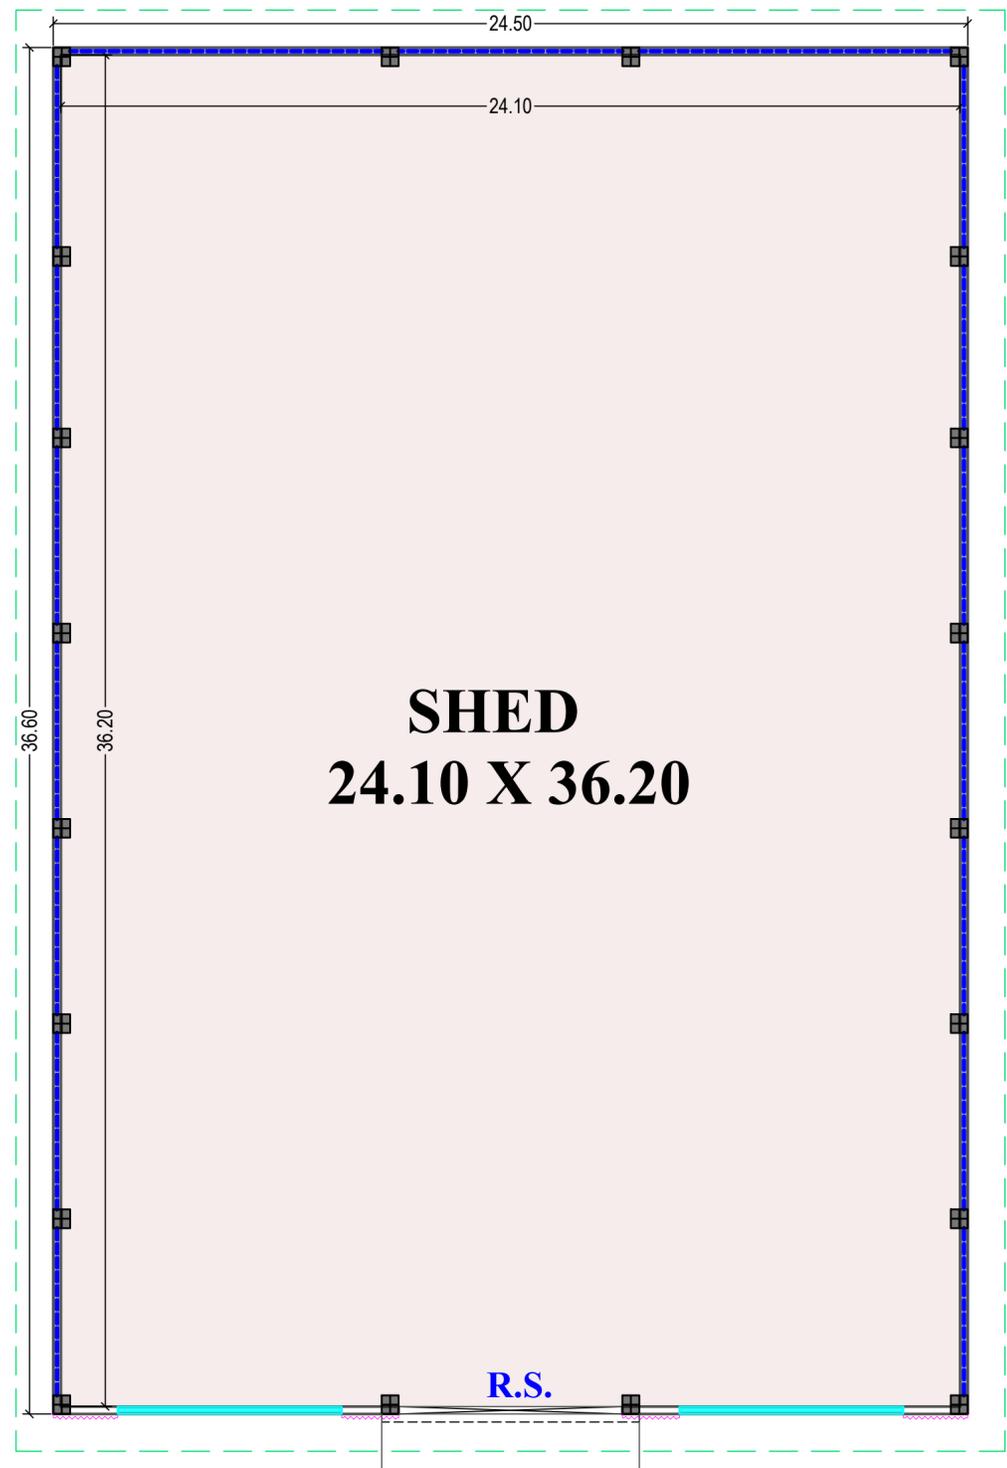


SHED
24.10 X 36.20


R.S.

PLAN

NEW SHED
24.5 X 36.6


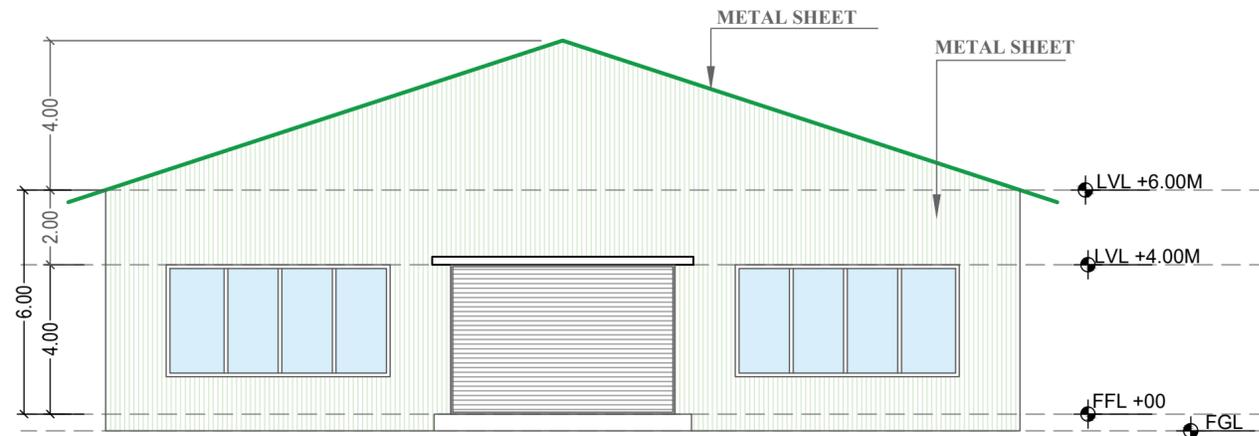


FRONT ELEVATION (SIDE-A)

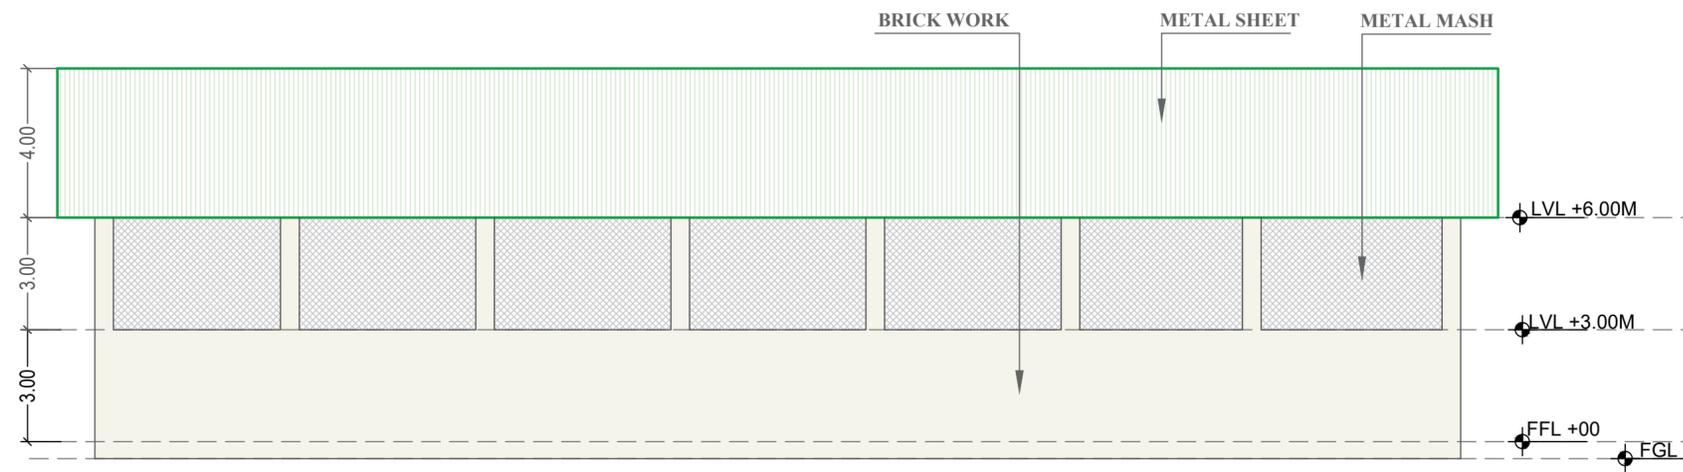


SIDE ELEVATION (SIDE-B)

A.C.	V.S.	T.M.	G.A. DRAWING OF SHED	15/01/2026	01		
DRAWN	CHECKED	APPROVED	DESCRIPTION	DATE	REV		
CONSULTANT			CLIENT DETAIL:- CEE (CENTER FOR ENVIRONMENT EDUCATION)				
 <small>510/511/512, 5th Floor, Golden Trade Center, New Rajendra Nagar Raipur (C.G) 492001 Mail us at magendrc consultants@magendra.com magendraconstruction@gmail.com (C) - 07714903599 www.magendra.com</small>			PROJECT : SEGREGATION PLANT OF CEE AT (GHATIYA) UJJAIN M.P.				
			TITLE : GA DRAWING OF SHED (24.5X36.6) M		DRAWN	A.C.	15/01/2026
					CHECKED	V.S.	15/01/2026
					APPROVED	T.M.	15/01/2026
		SCALE		N.T.S			
MC&C/GA-01/CEE/UJJ/JAN/2026				DRG. NO : 04			

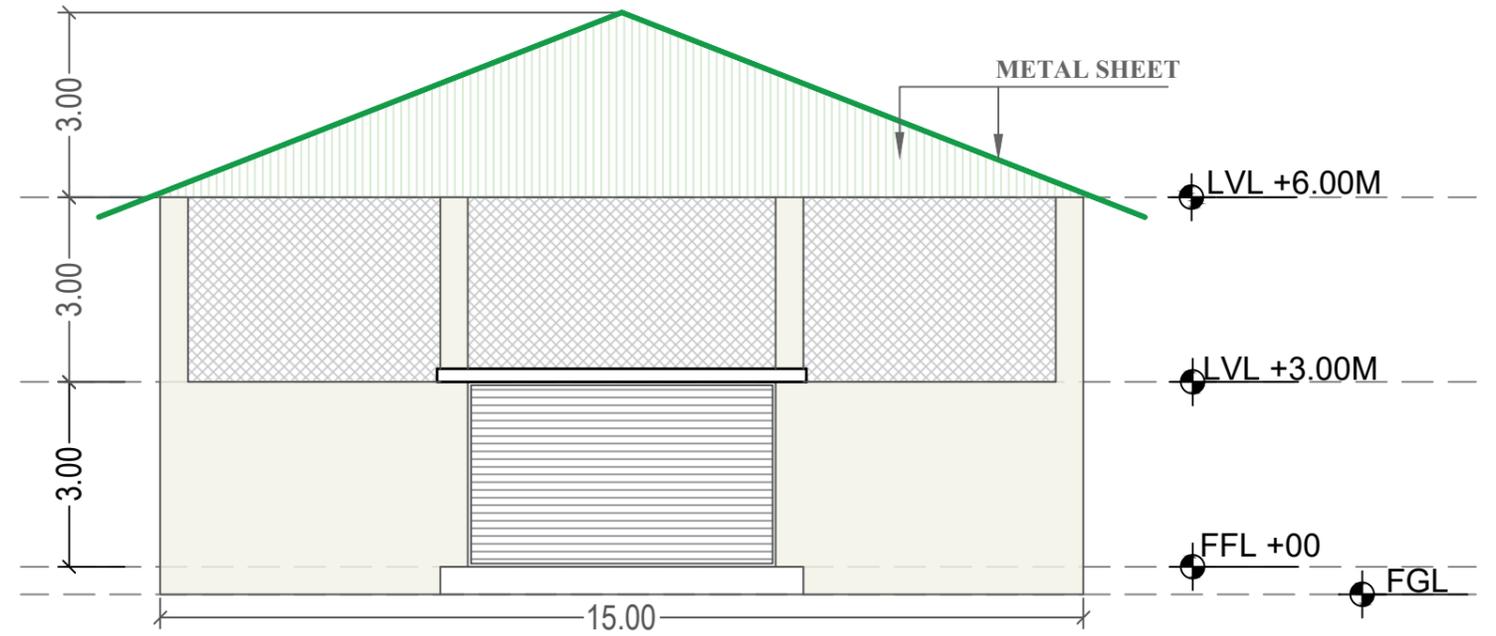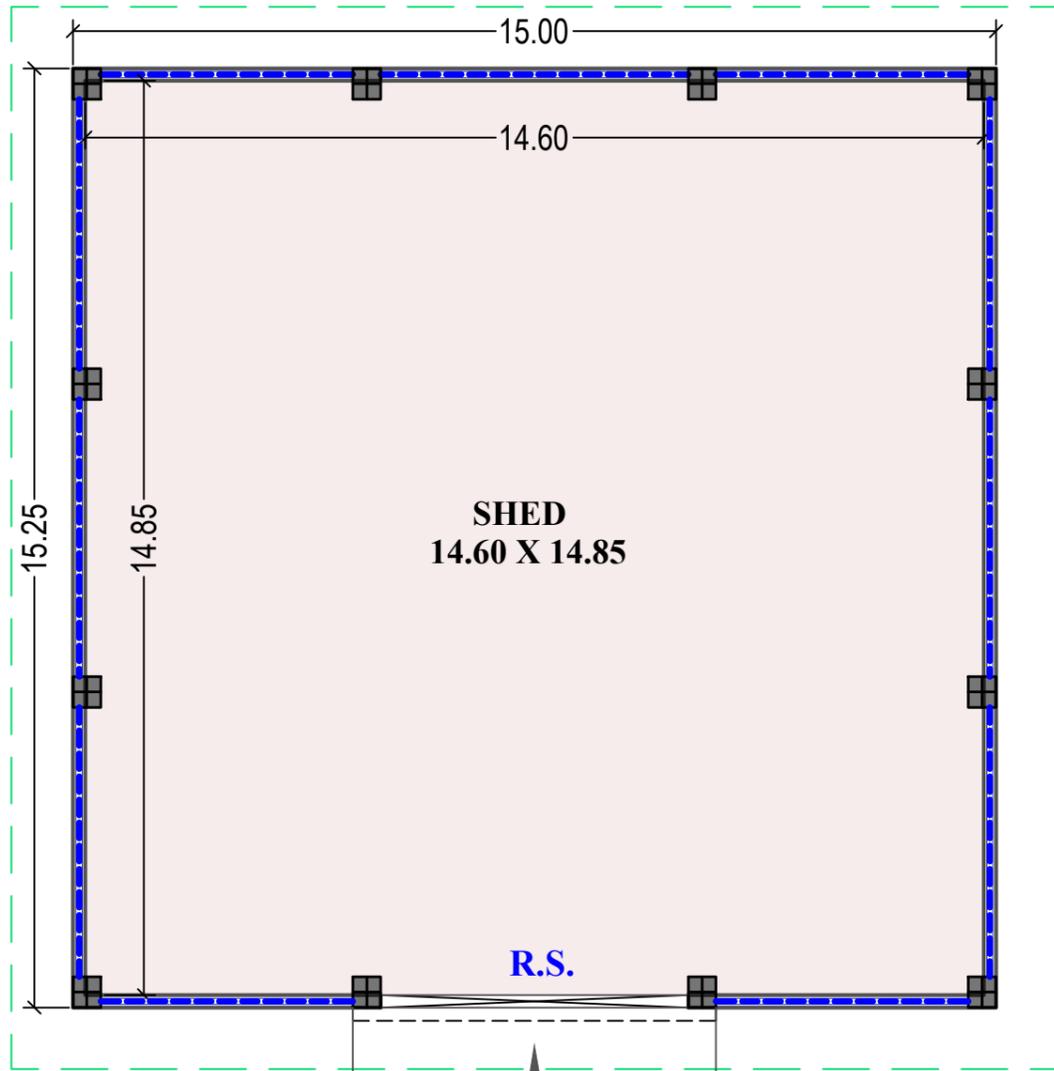


FRONT ELEVATION (SIDE-A)

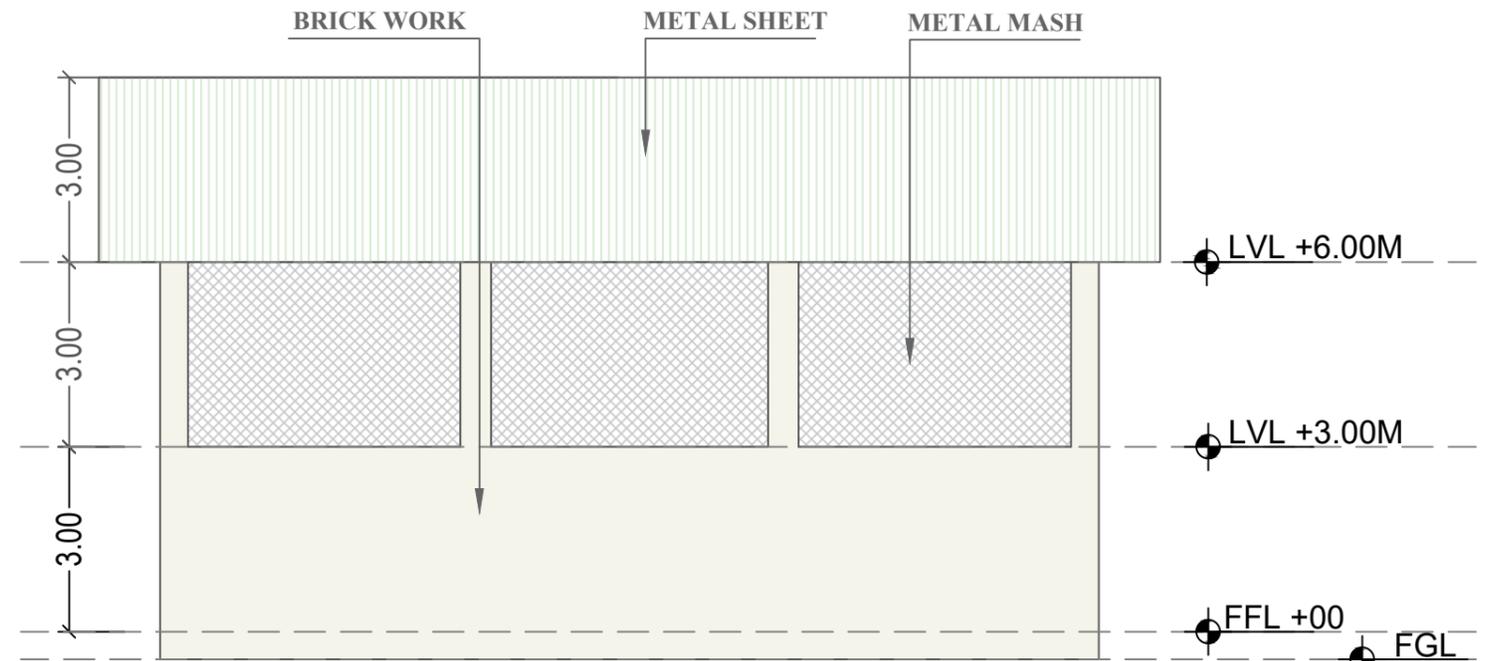

SIDE ELEVATION (SIDE-B)

NEW SHED
15.25X 15.00

A.C.	V.S.	T.M.	G.A. DRAWING OF SHED	15/01/2026	01
DRAWN	CHECKED	APPROVED	DESCRIPTION	DATE	REV
CONSULTANT			CLIENT DETAIL:- CEE (CENTER FOR ENVIRONMENT EDUCATION)		
 MCC MAGENDRA CONSTRUCTION & CONSULTANTS <small>S10/S11/S12, 5th Floor, Golden Trade Center, New Rajendra Nagar Raipur (C.G.) 492001 Mail us at magendroconsultants@magendra.com magendraconstruction@gmail.com (O) - 07714903599 www.magendra.com</small>			PROJECT : SEGREGATION PLANT OF CEE AT (GHATIYA) UJJAIN M.P.		
			TITLE : GA DRAWING OF SHED (24.5X36.6) M		
			DRAWN	A.C.	15/01/2026
			CHECKED	V.S.	15/01/2026
APPROVED	T.M.	15/01/2026			
SCALE			N.T.S		
MC&C/GA-02/CEE/UJJ/JAN/2026				DRG. NO : 04	

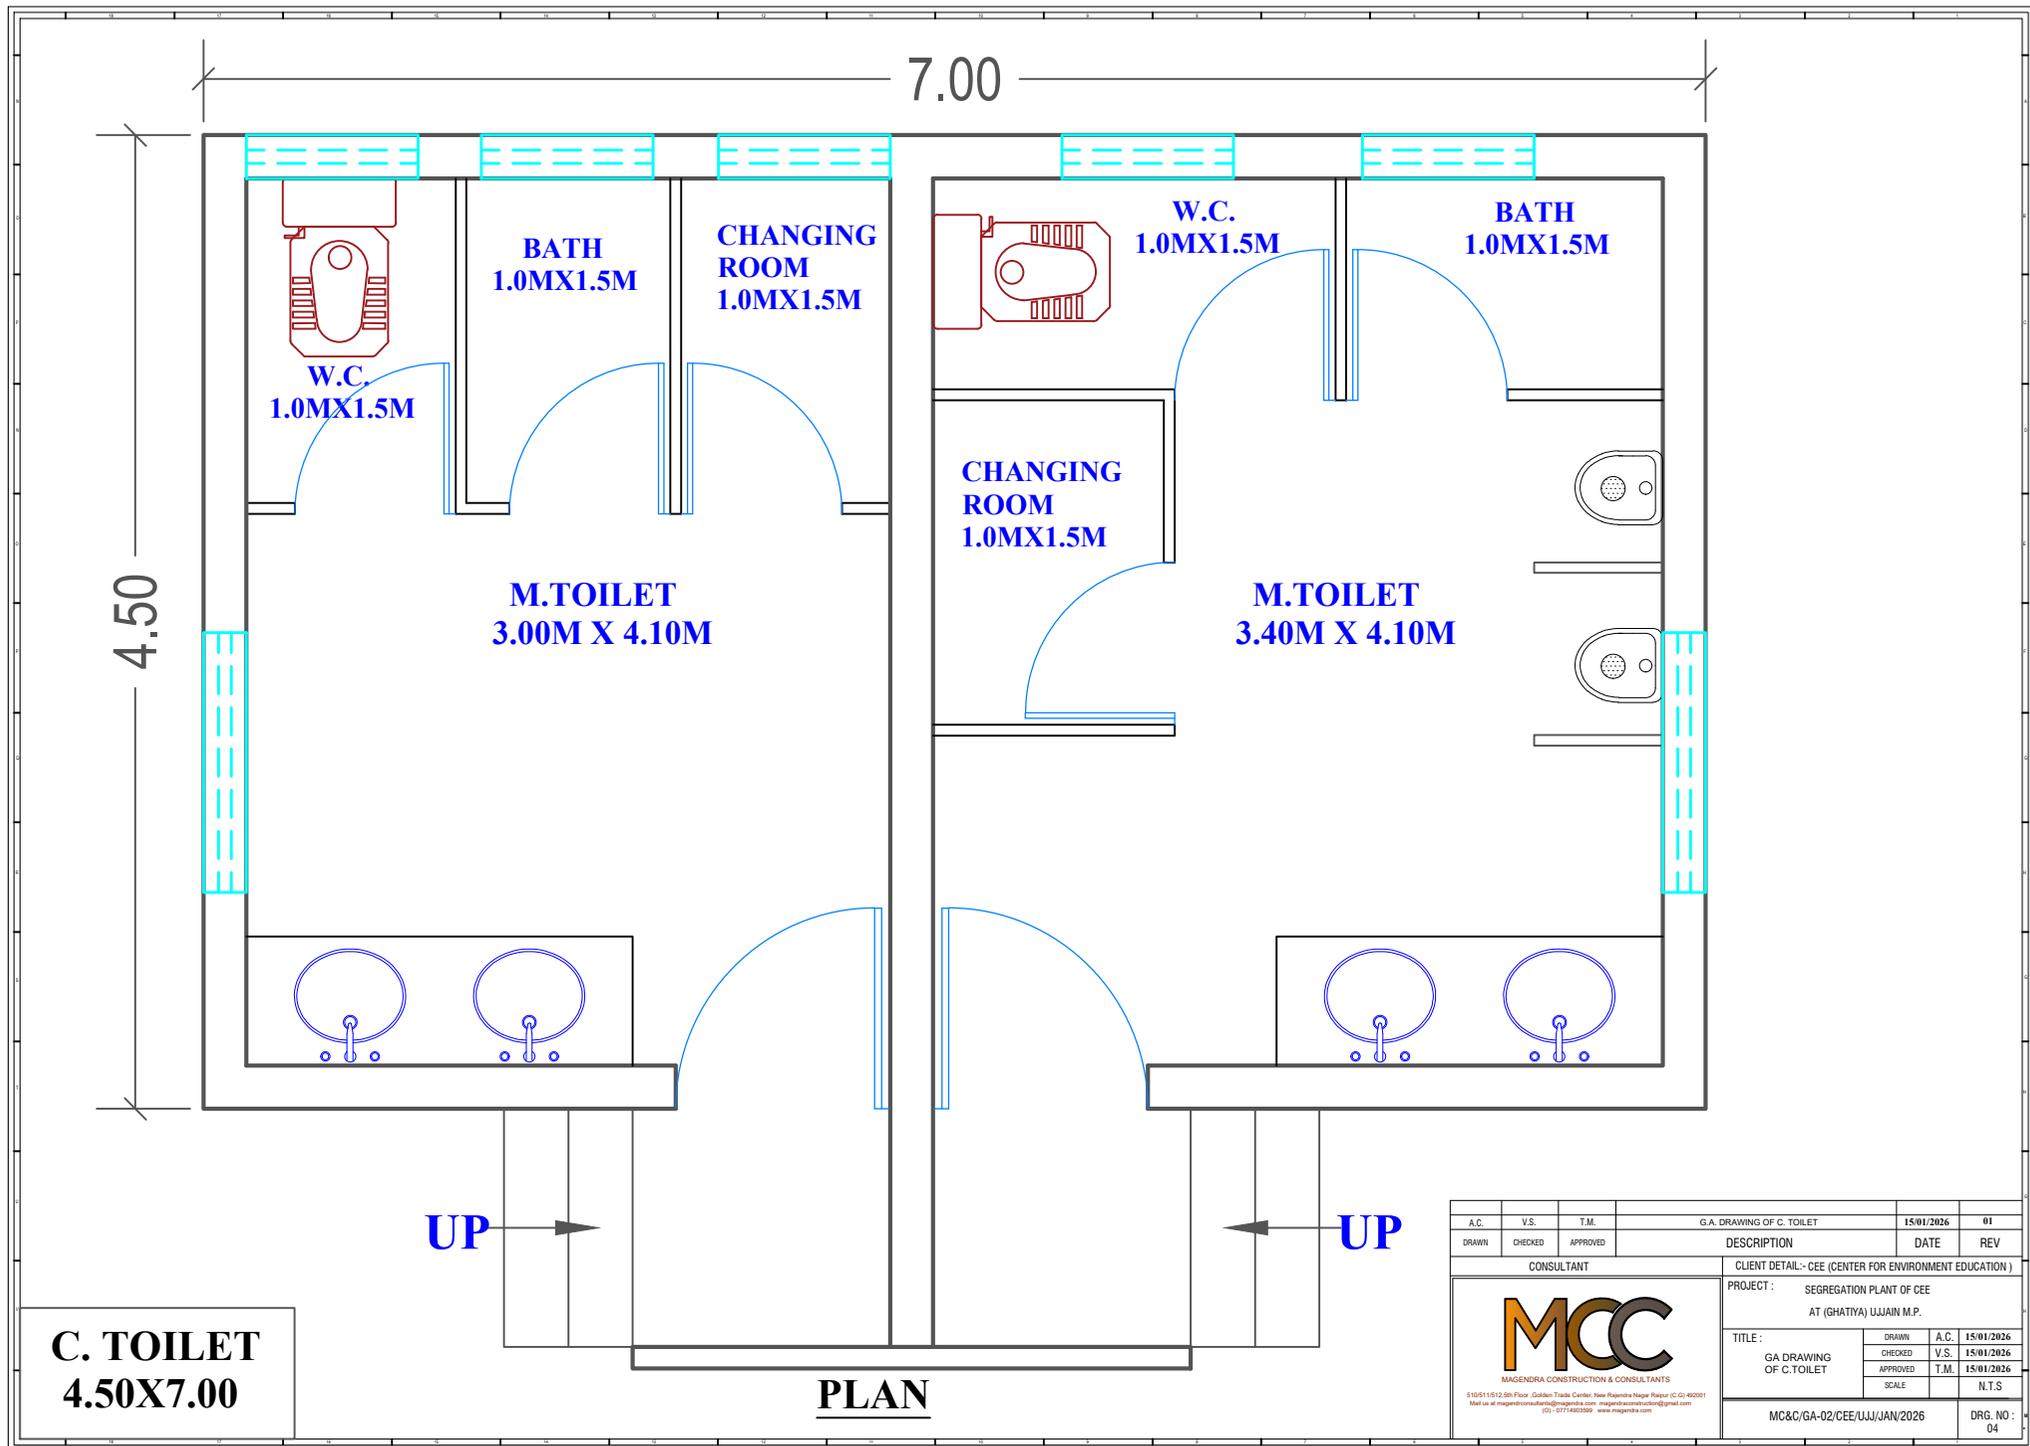

**C. TOILET
4.50X7.00**

PLAN

A.C.	V.S.	T.M.	G.A. DRAWING OF C. TOILET	15/01/2026	01
DRAWN	CHECKED	APPROVED	DESCRIPTION	DATE	REV
CONSULTANT			CLIENT DETAIL - CEE (CENTER FOR ENVIRONMENT EDUCATION)		
MCC			PROJECT : SEGREGATION PLANT OF CEE AT (GHATIYA) UJJAIN M.P.		
 MAGENDRA CONSTRUCTION & CONSULTANTS <small>510511/512, 5th Floor, Golden Trade Center, New Rajendra Nagar, Raipur (C.G.) 492001 Mail us at magendraconstruction@magendra.com magendraconstruction@gmail.com (01)-0771602000 www.magendra.com</small>			TITLE :	DRAWN	A.C.
			GA DRAWING OF C. TOILET	CHECKED	V.S.
				APPROVED	T.M.
				SCALE	N.T.S.
MC&C/GA-02/CEE/UJJ/JAN/2026				DRG. NO - 04	