



ELECTRICAL BLOCK

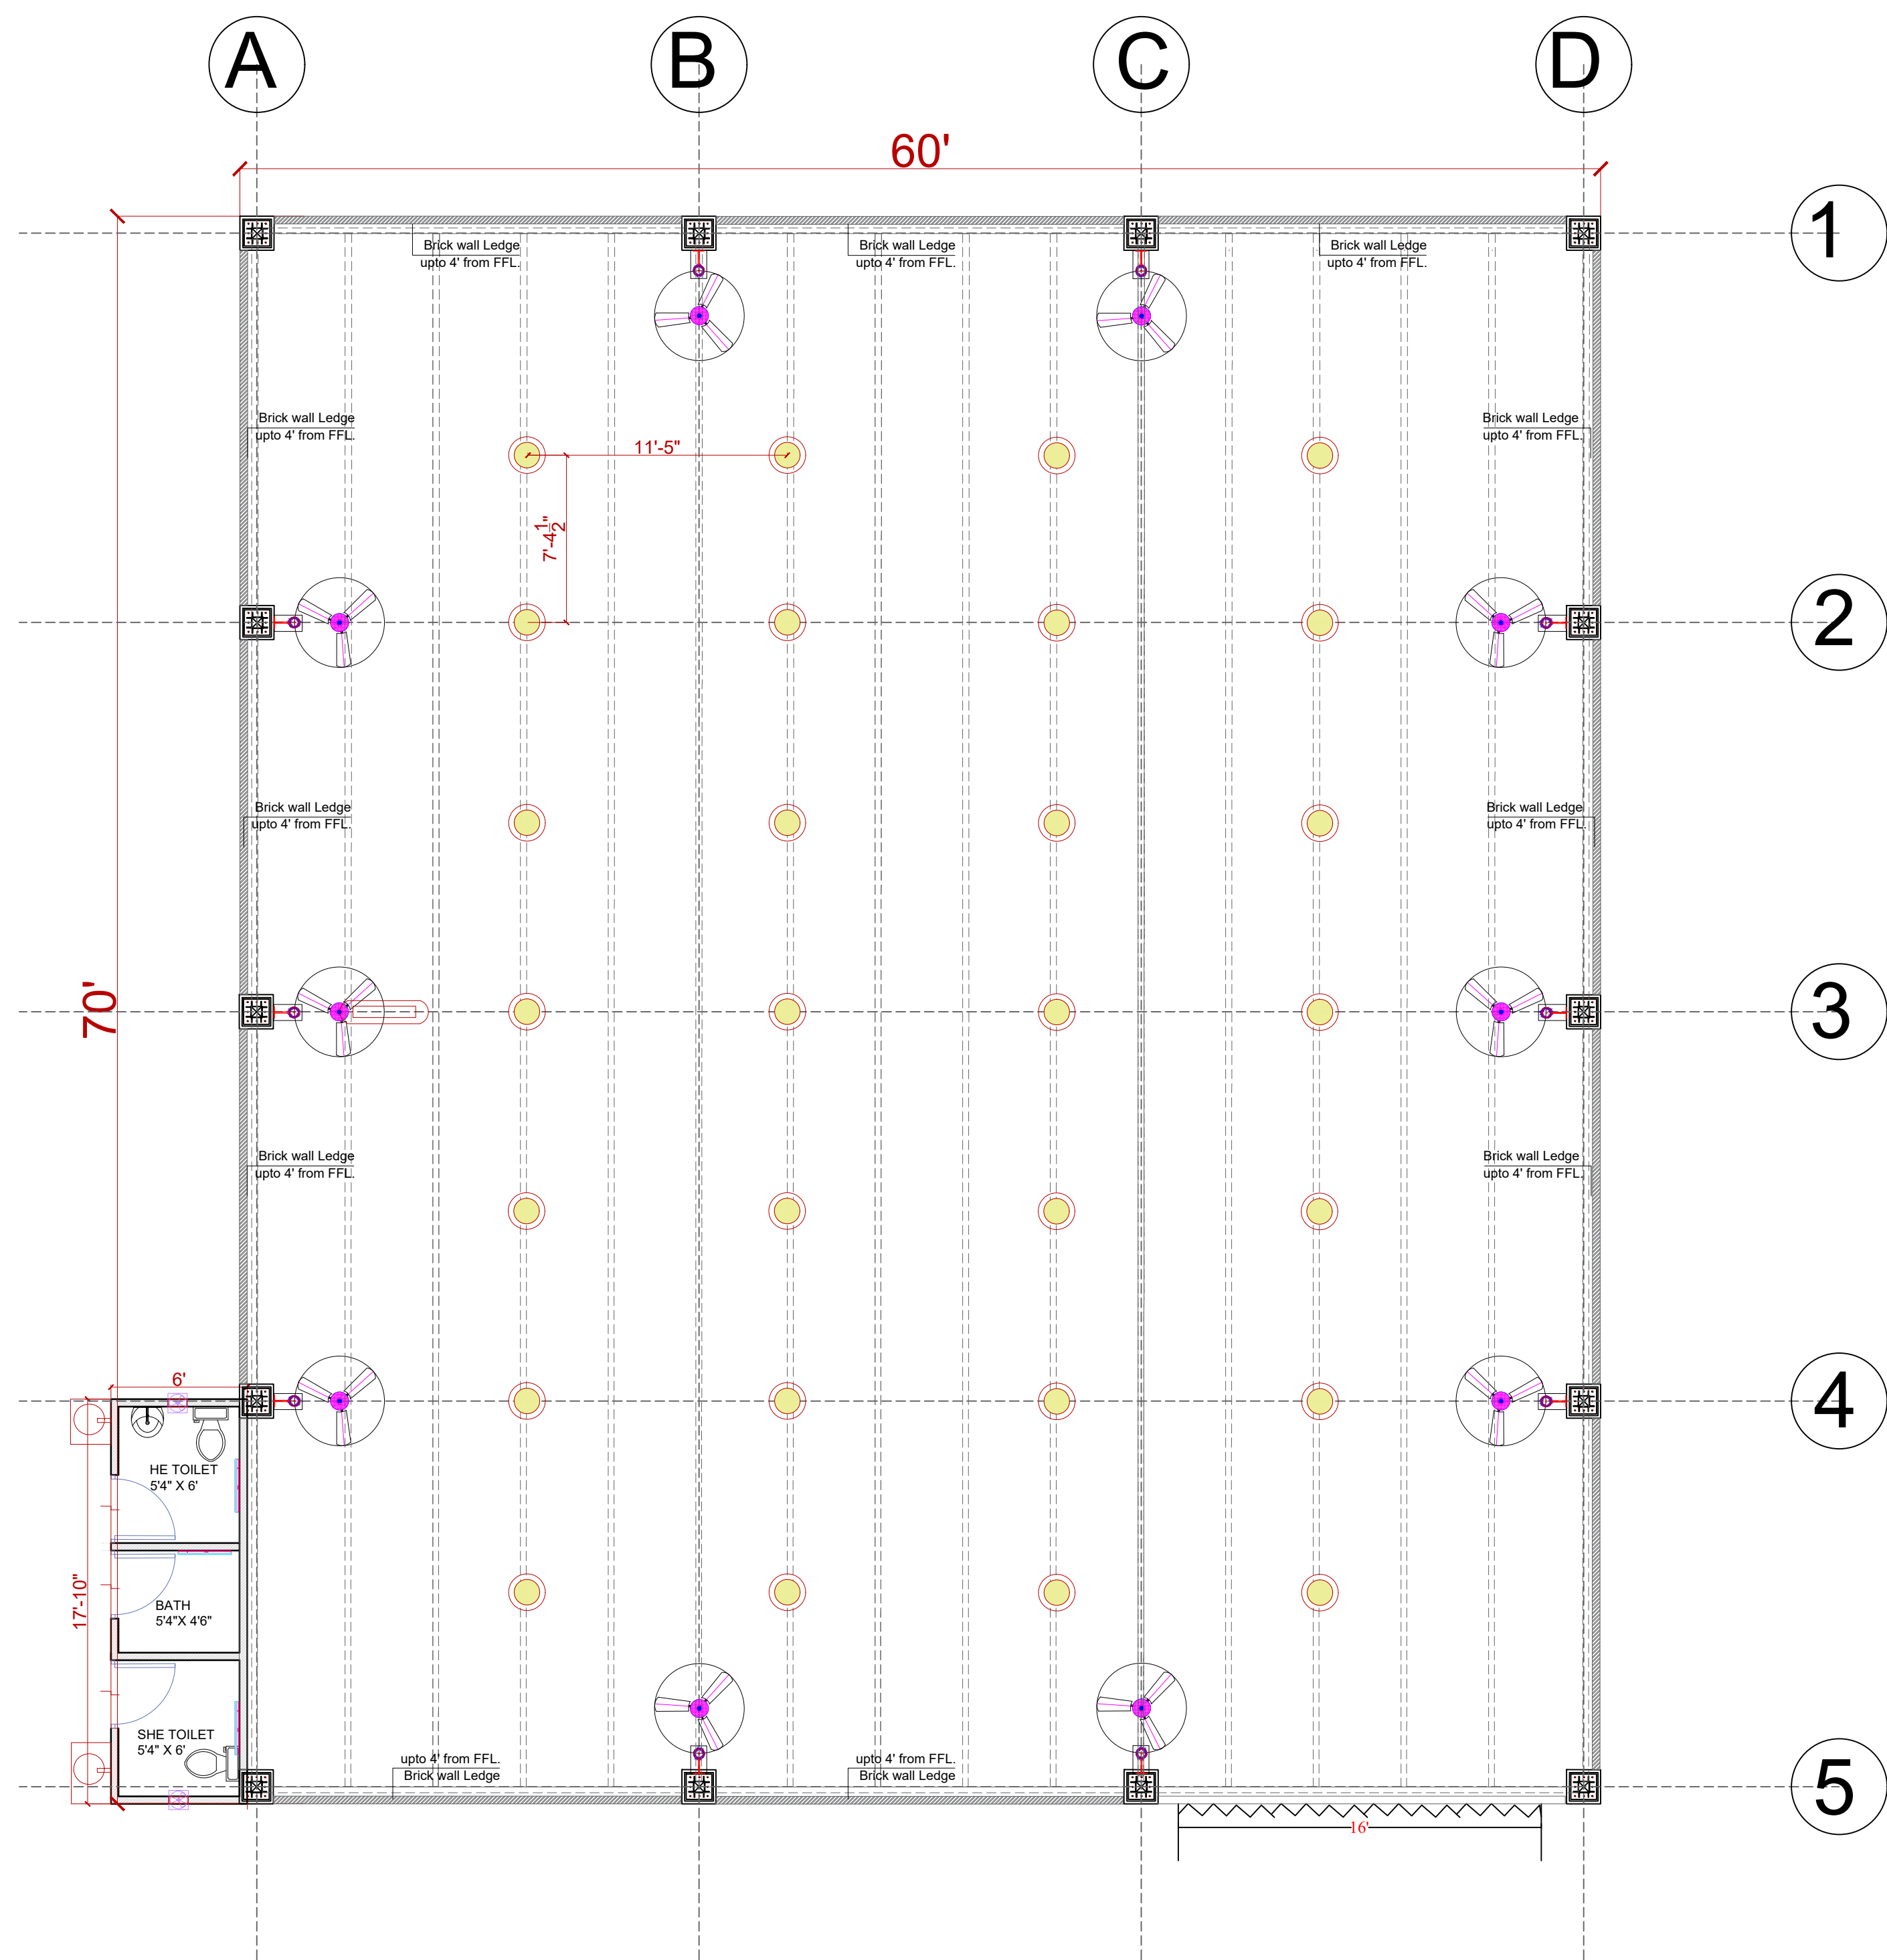


Symbol	I D
	WALL LIGHT
	HANGING LIGHT
	WALL FAN
	TUBELIGHT
	EXHAUST

ELECTRICAL LAYOUT

TOILET BLOCK

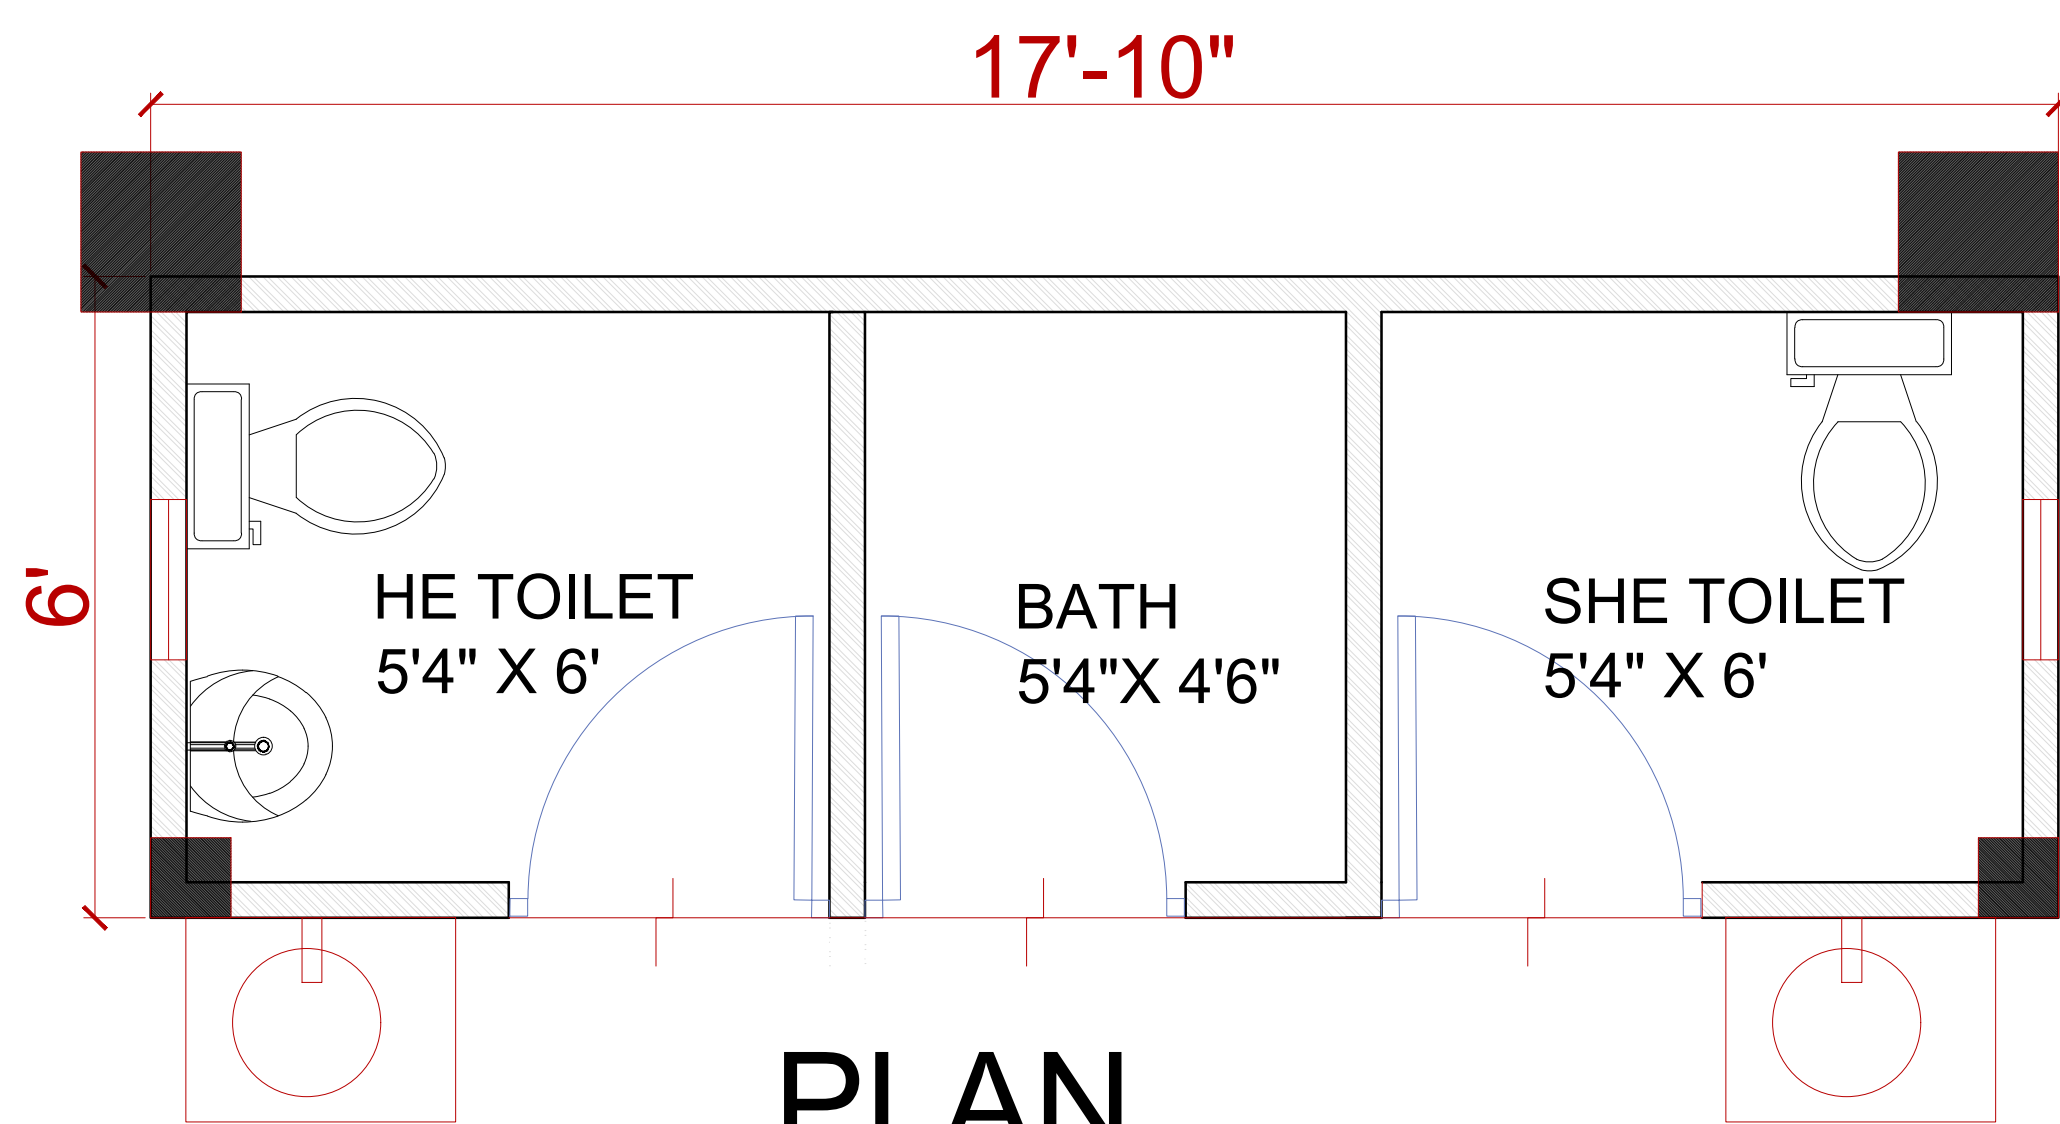

PLAN

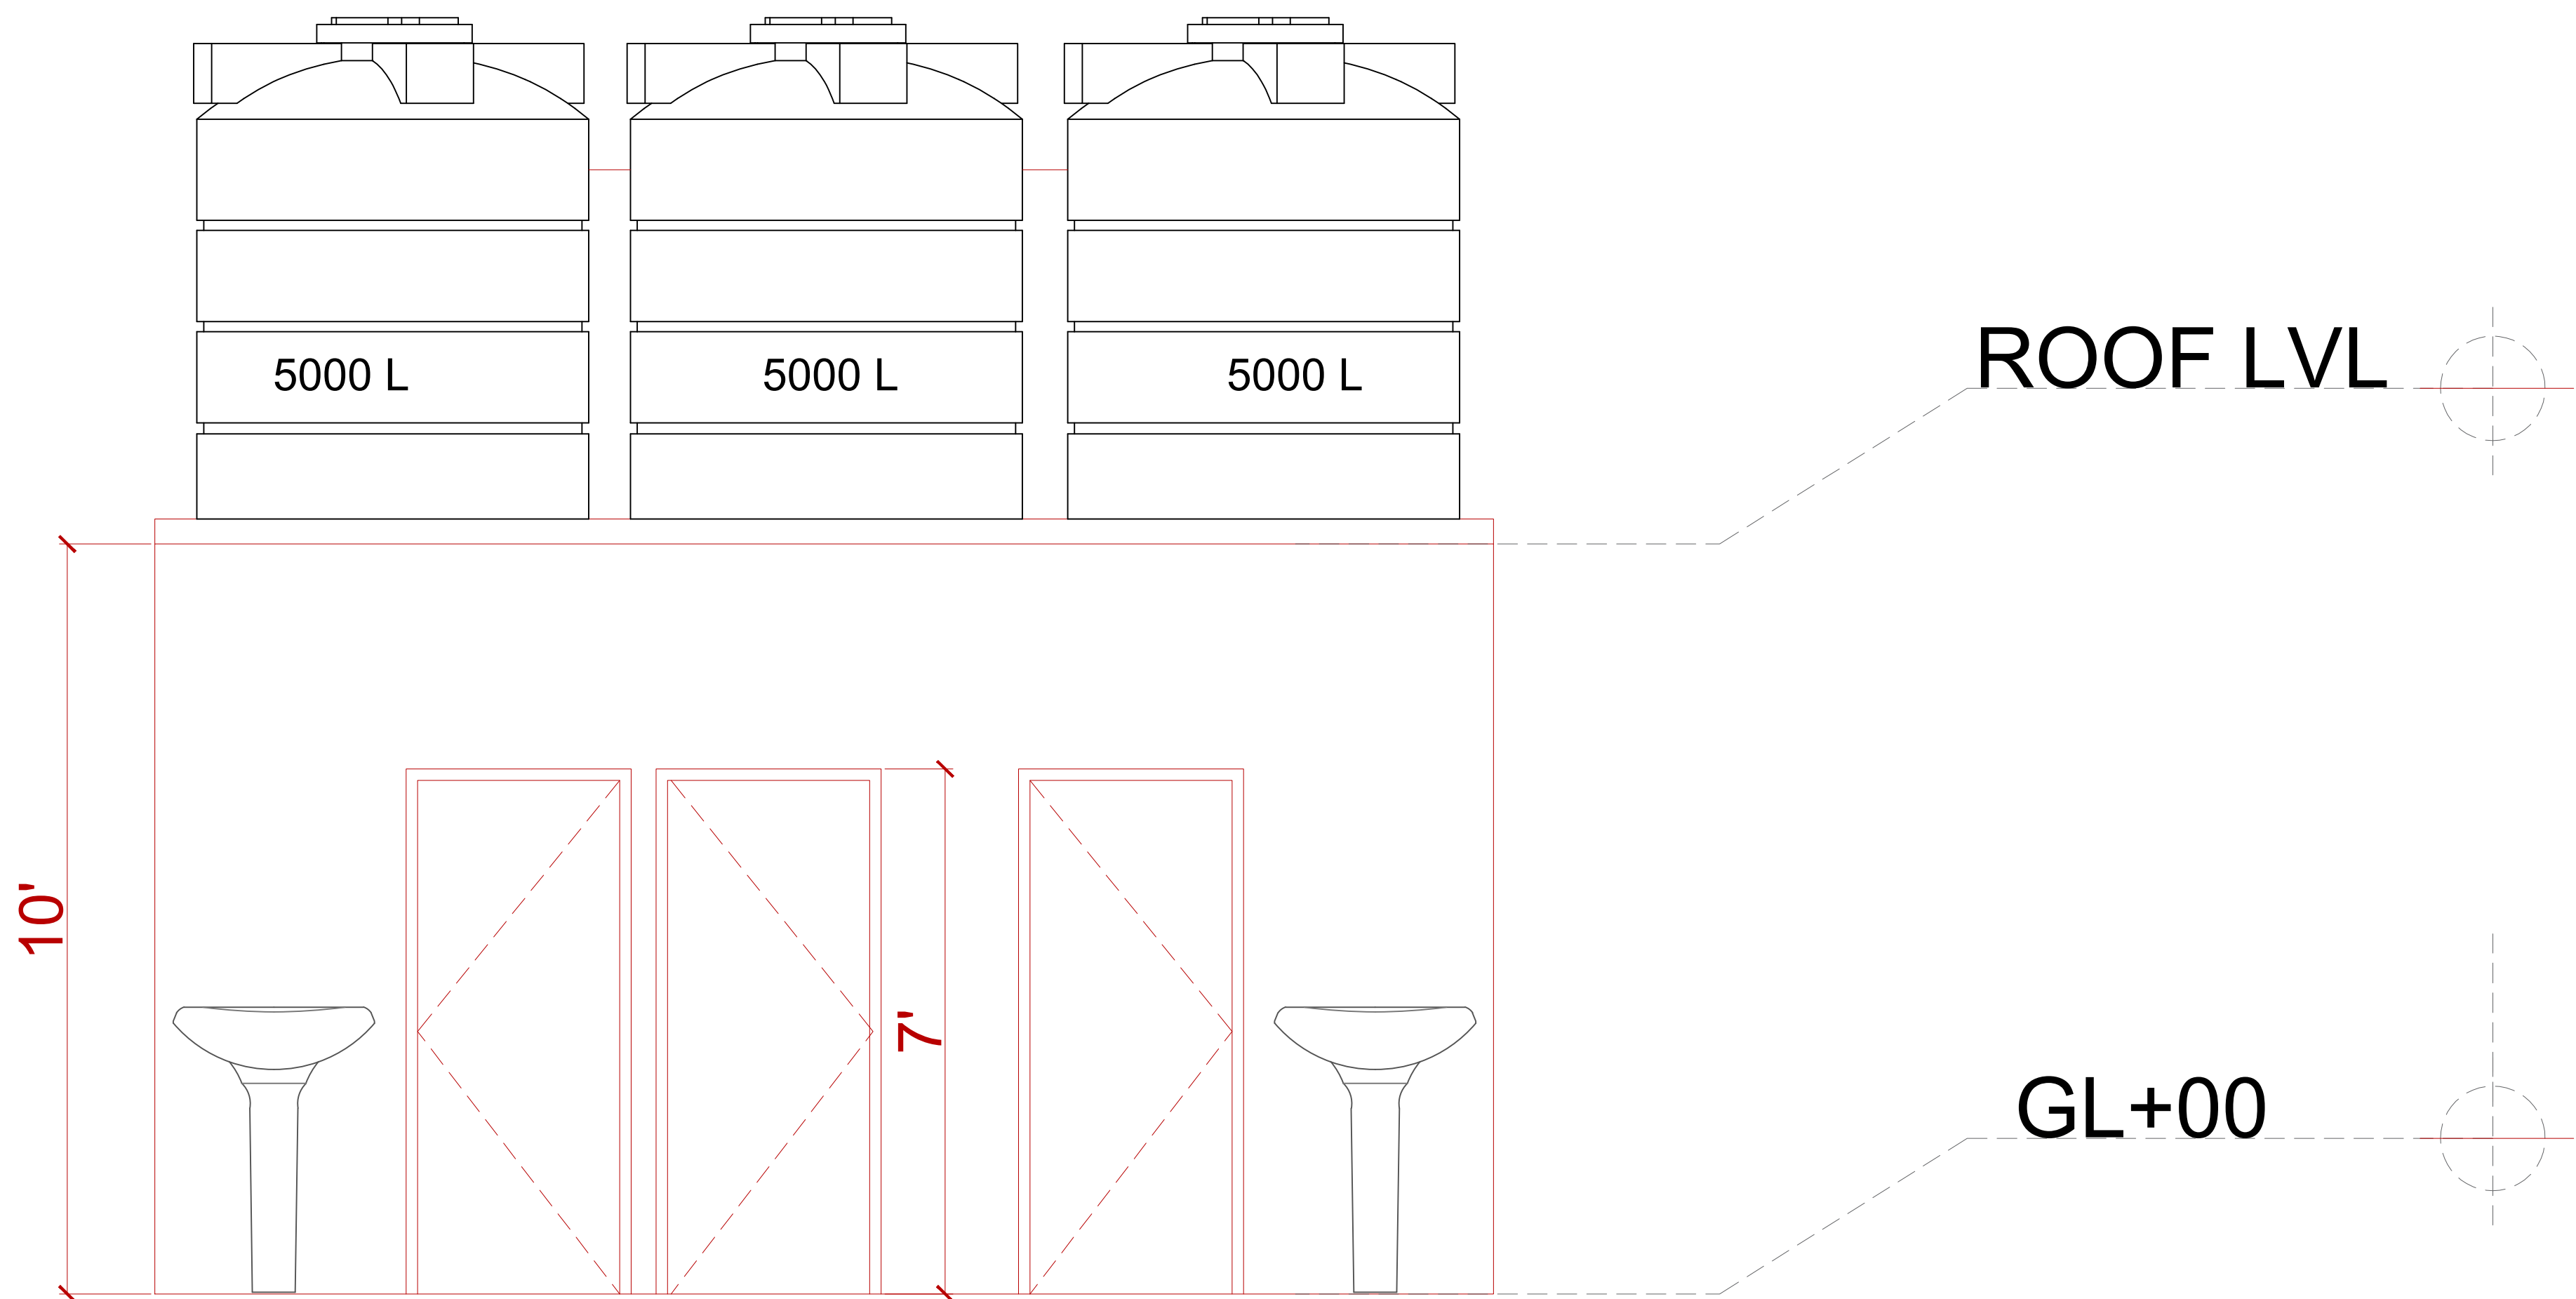

ELEVATION

ELECTRICAL & TOILET

SHED AREA 4200SQFT

DATE :
25/08/26

04

SCALE:

FROZEN

ARCHITECT

STUDIO

ARCHITECT:
Ar. Rachit Agarwal
8707498497

Address:-
99 Mart, Fatehganj Devkali Rd,
near Wazeerganj, Faizabad,
Uttar Pradesh 224001

