


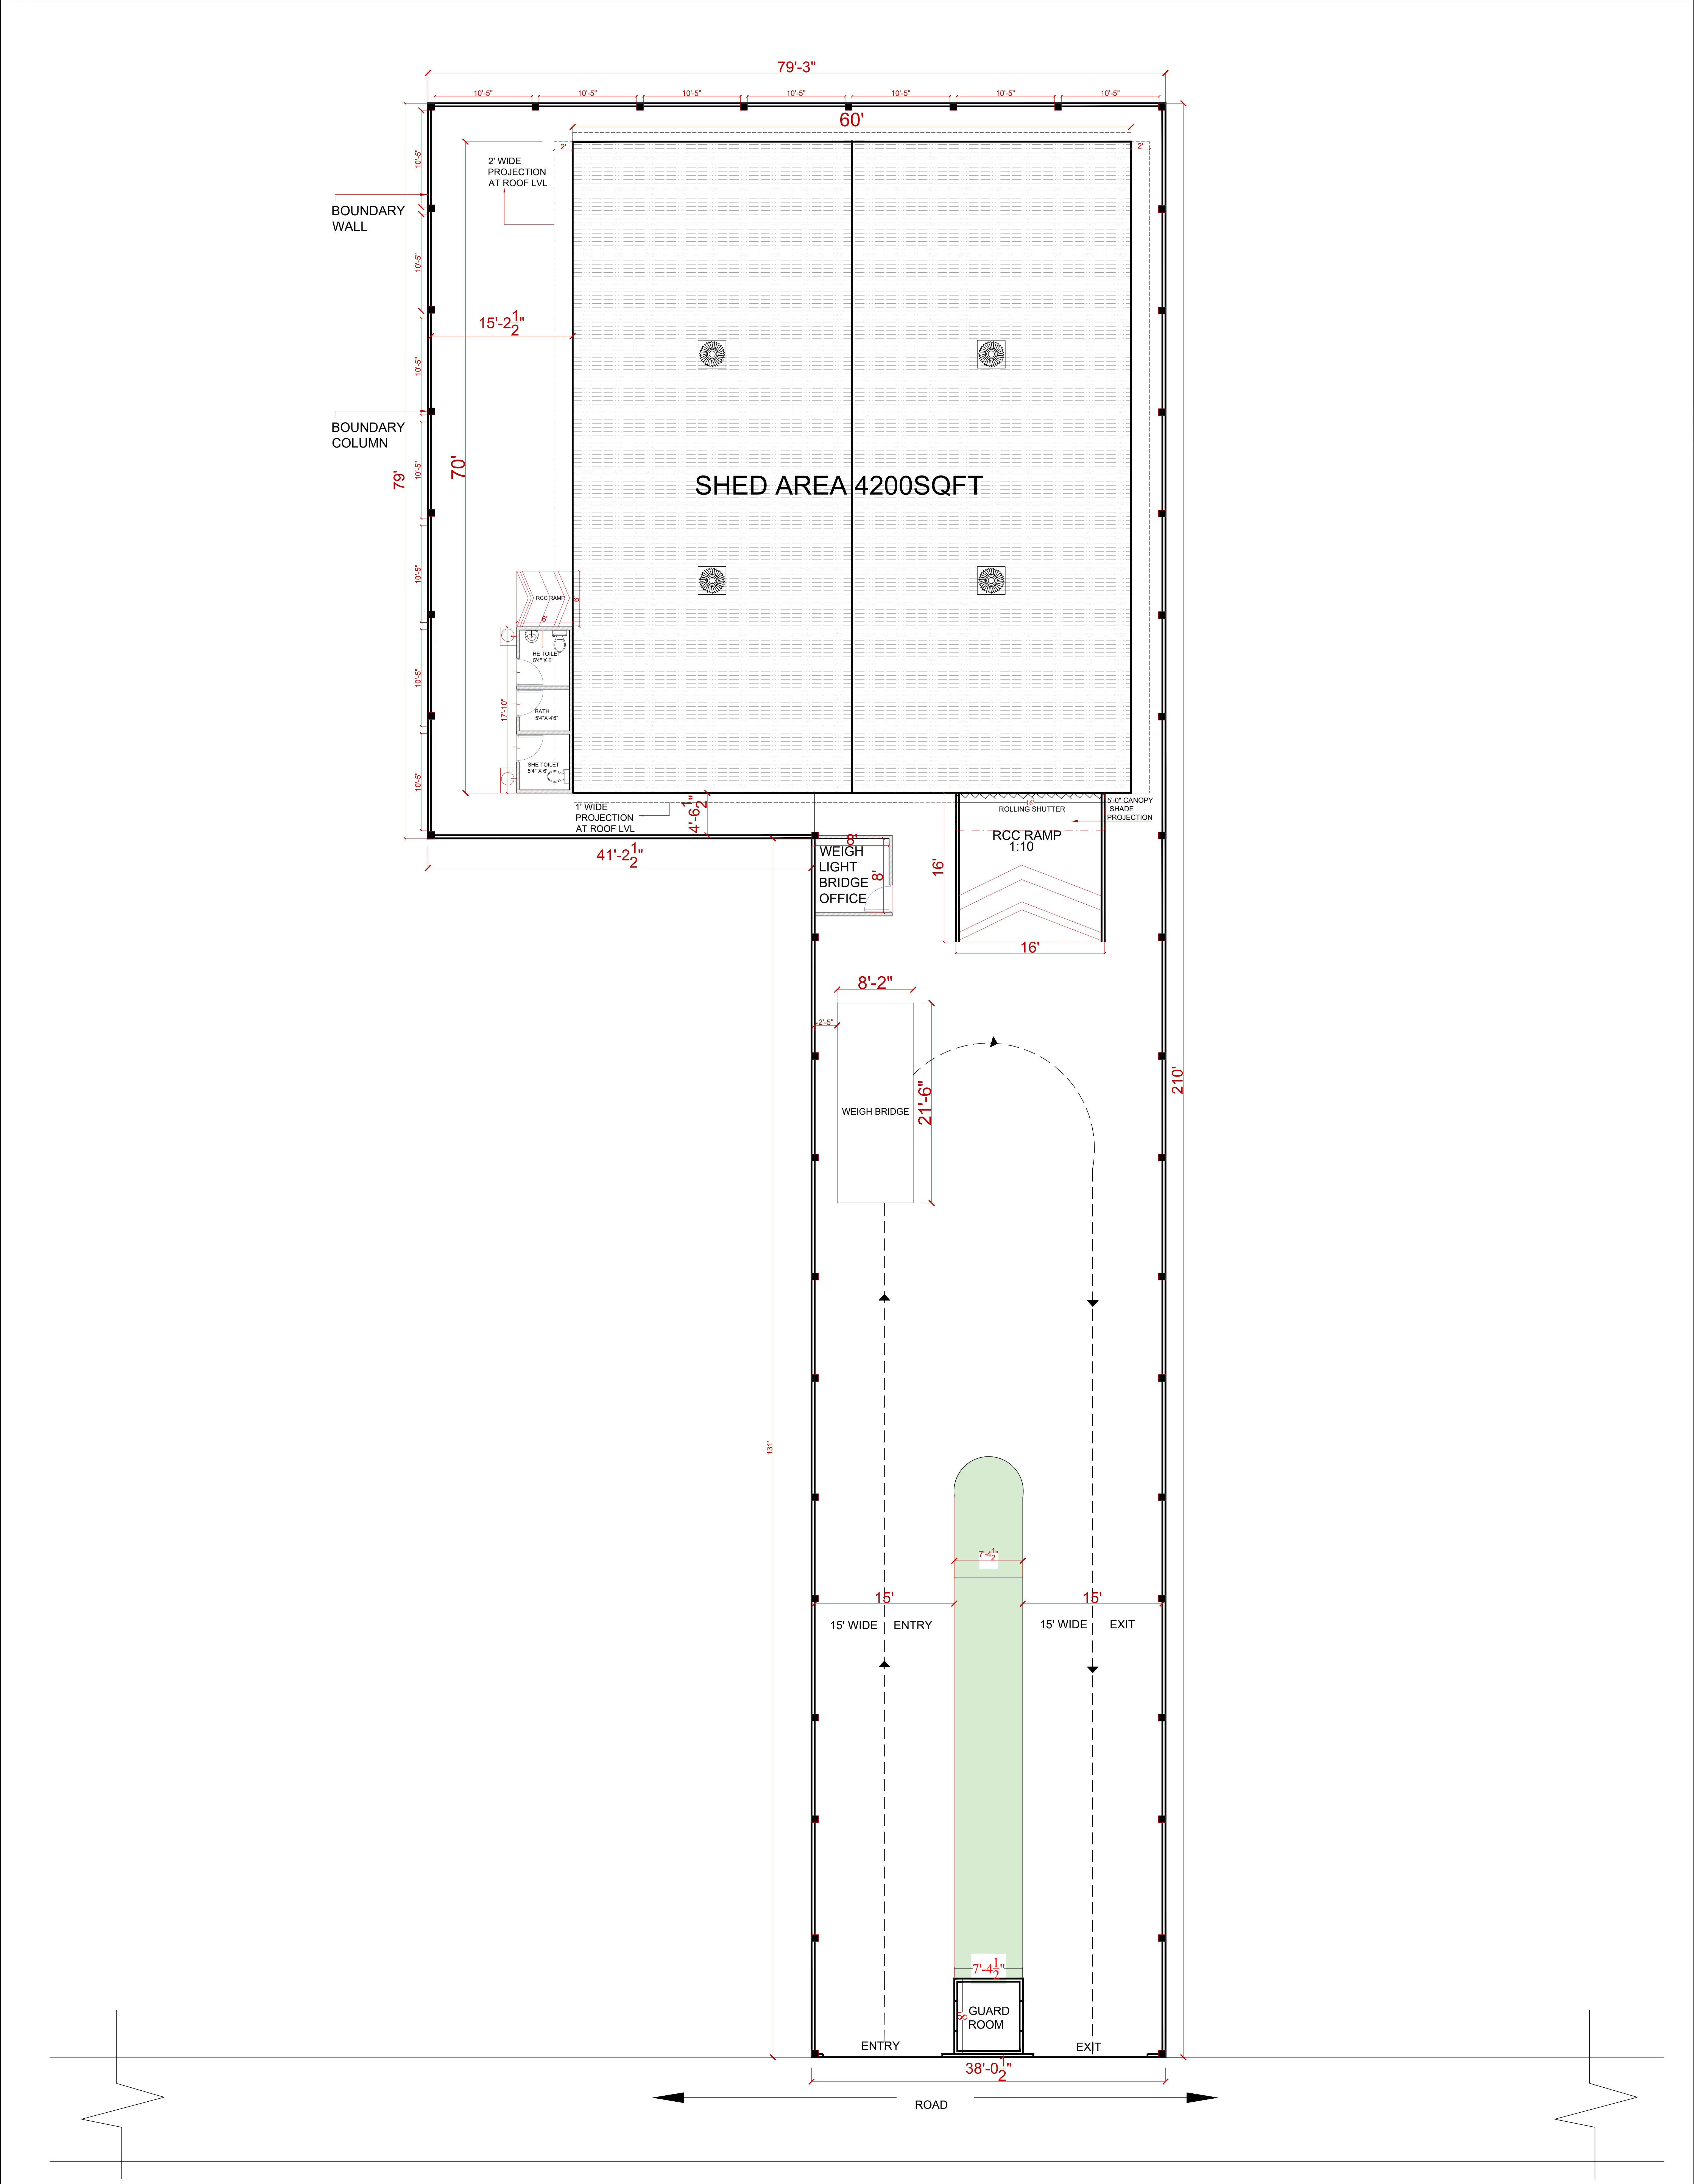

SITE PLAN

SHED AREA 4200SQFT

DATE :
25/08/26

01


SCALE:




FROZEN
ARCHITECT
STUDIO


ARCHITECT:
Ar. Rachit Agarwal
8707498497

Address:-
99 Mart, Fatehganj Devkali Rd,
near Wazeerganj, Faizabad,
Uttar Pradesh 224001

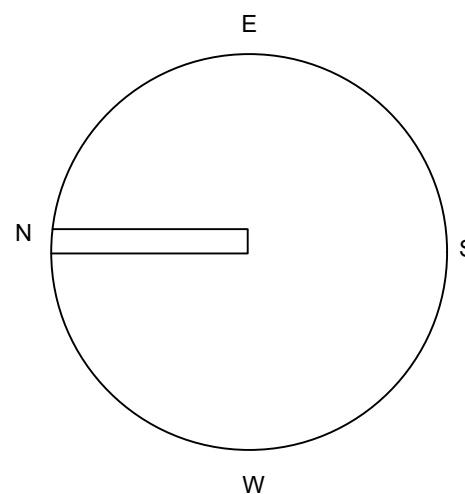

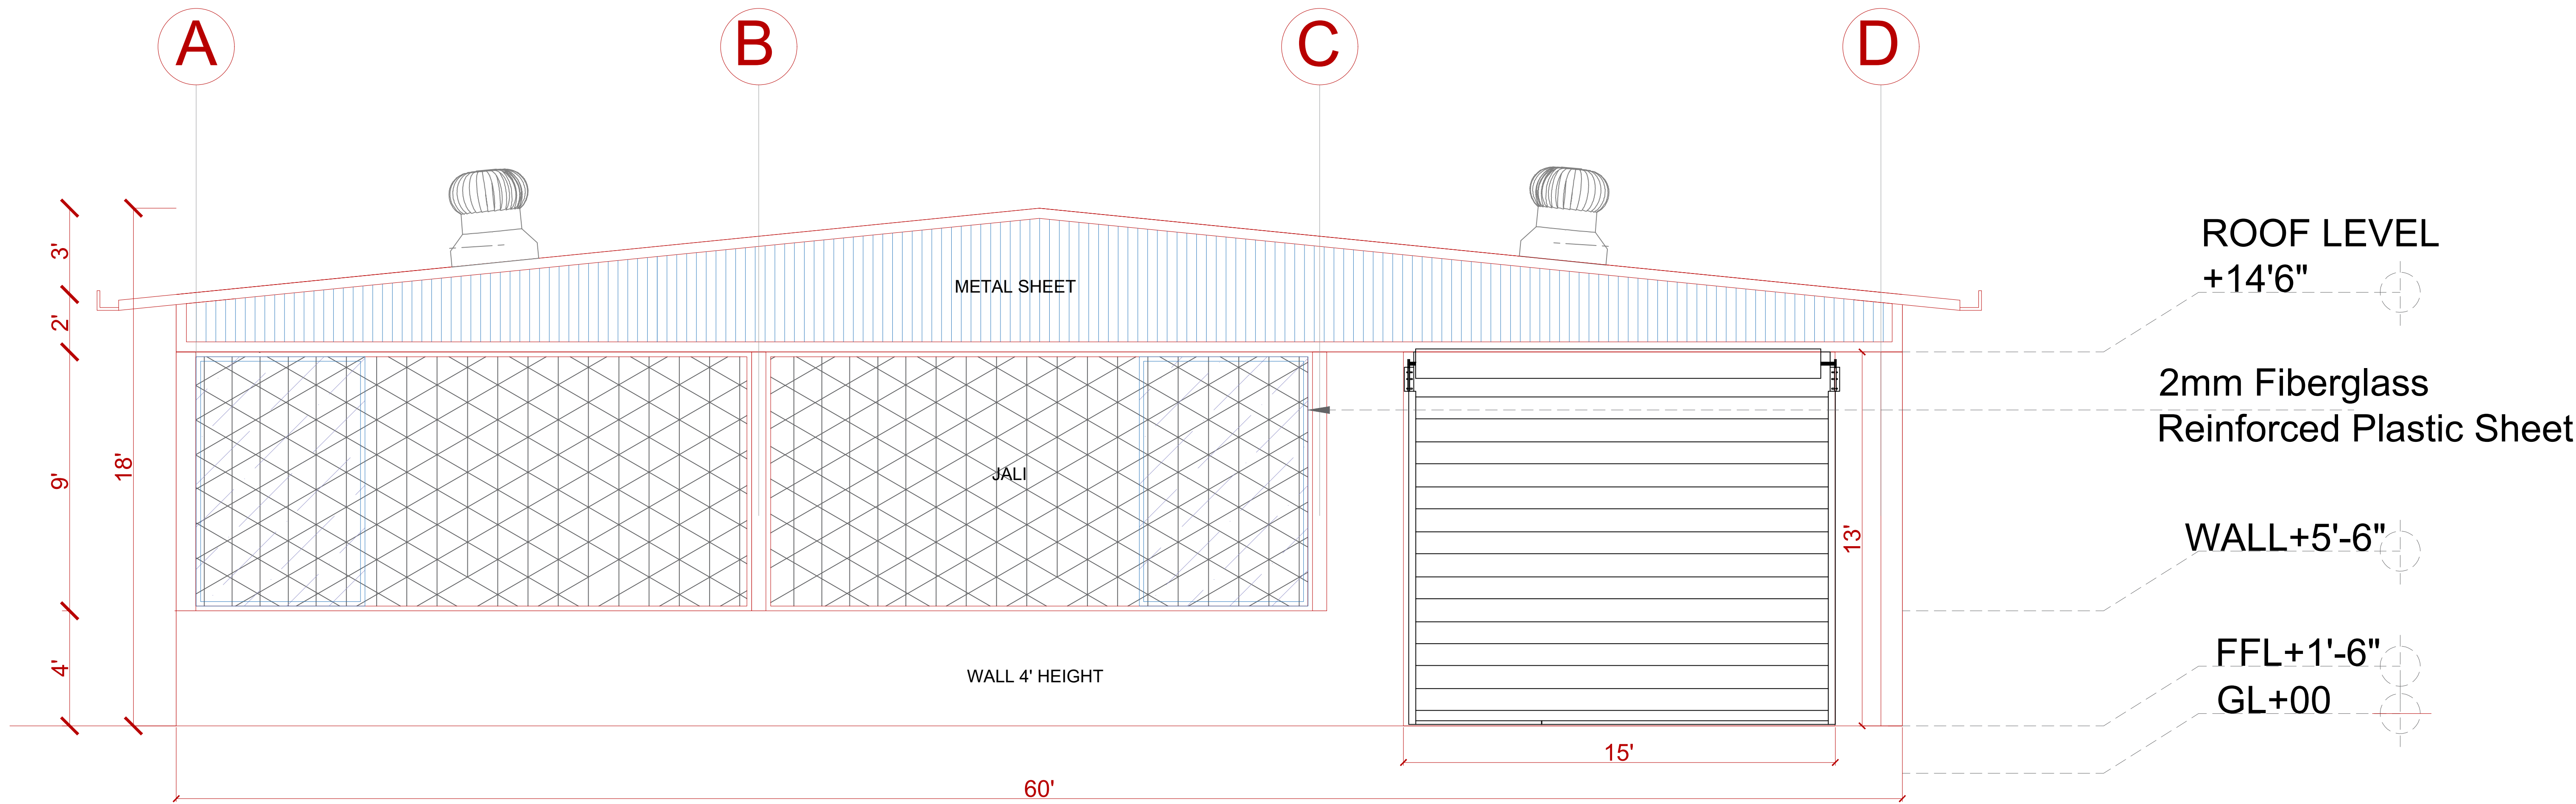

FRONT ELEVATION

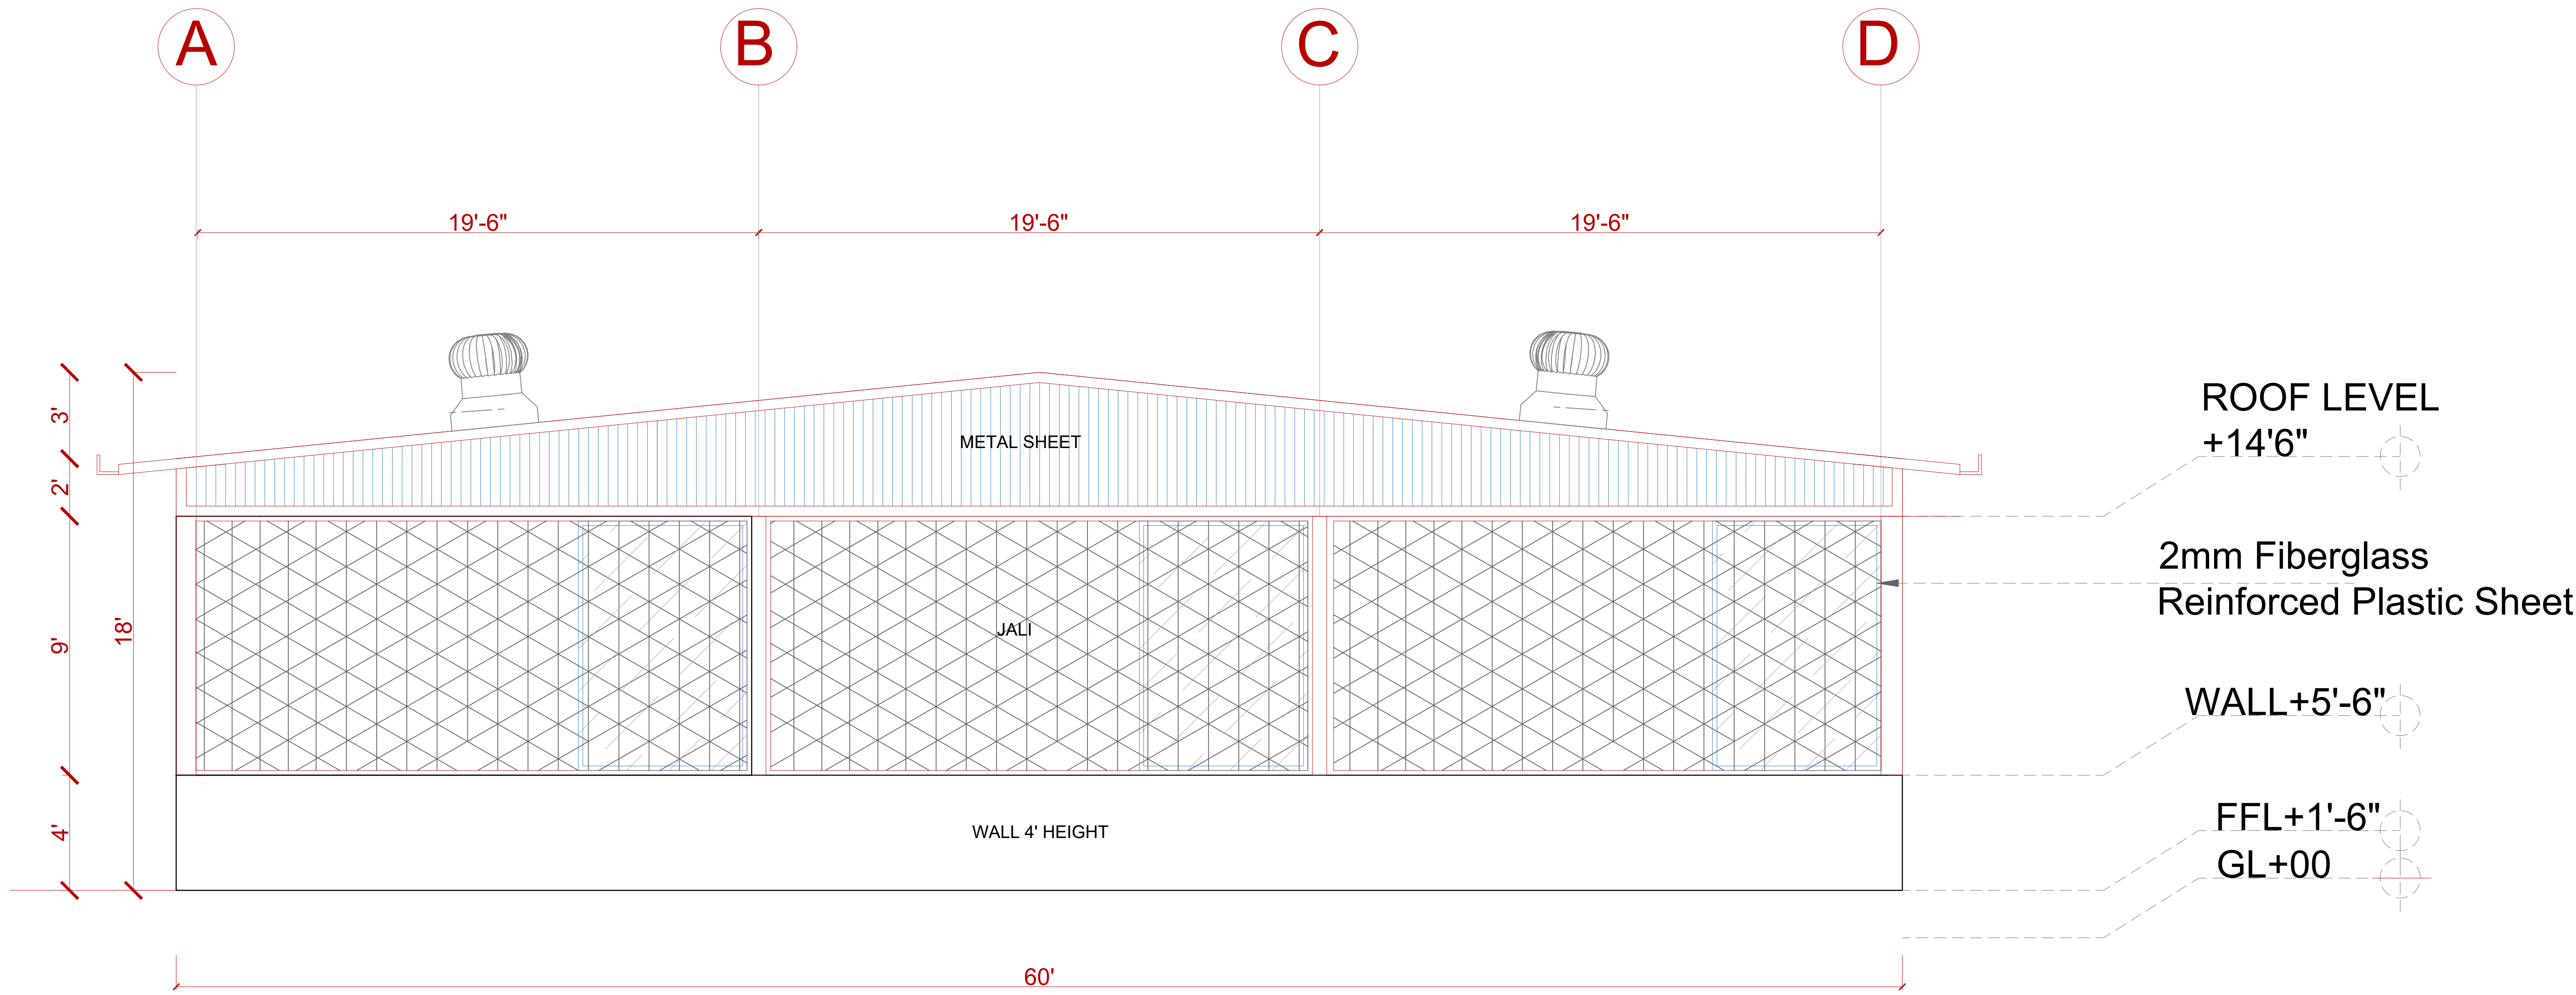

REAR ELEVATION

ELEVATION

SHED AREA 4200SQFT

DATE :
25/08/26


05


SCALE:
0 1 5 10 15

FROZEN
ARCHITECT
STUDIO


ARCHITECT:
Ar. Rachit Agarwal
8707498497

Address:-
99 Mart, Fatehganj Devkali Rd,
near Wazeerganj, Faizabad,
Uttar Pradesh 224001

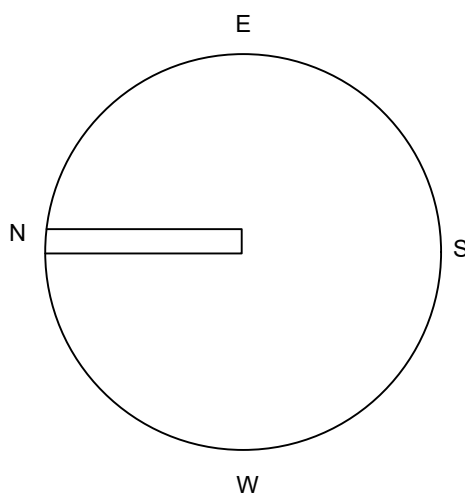

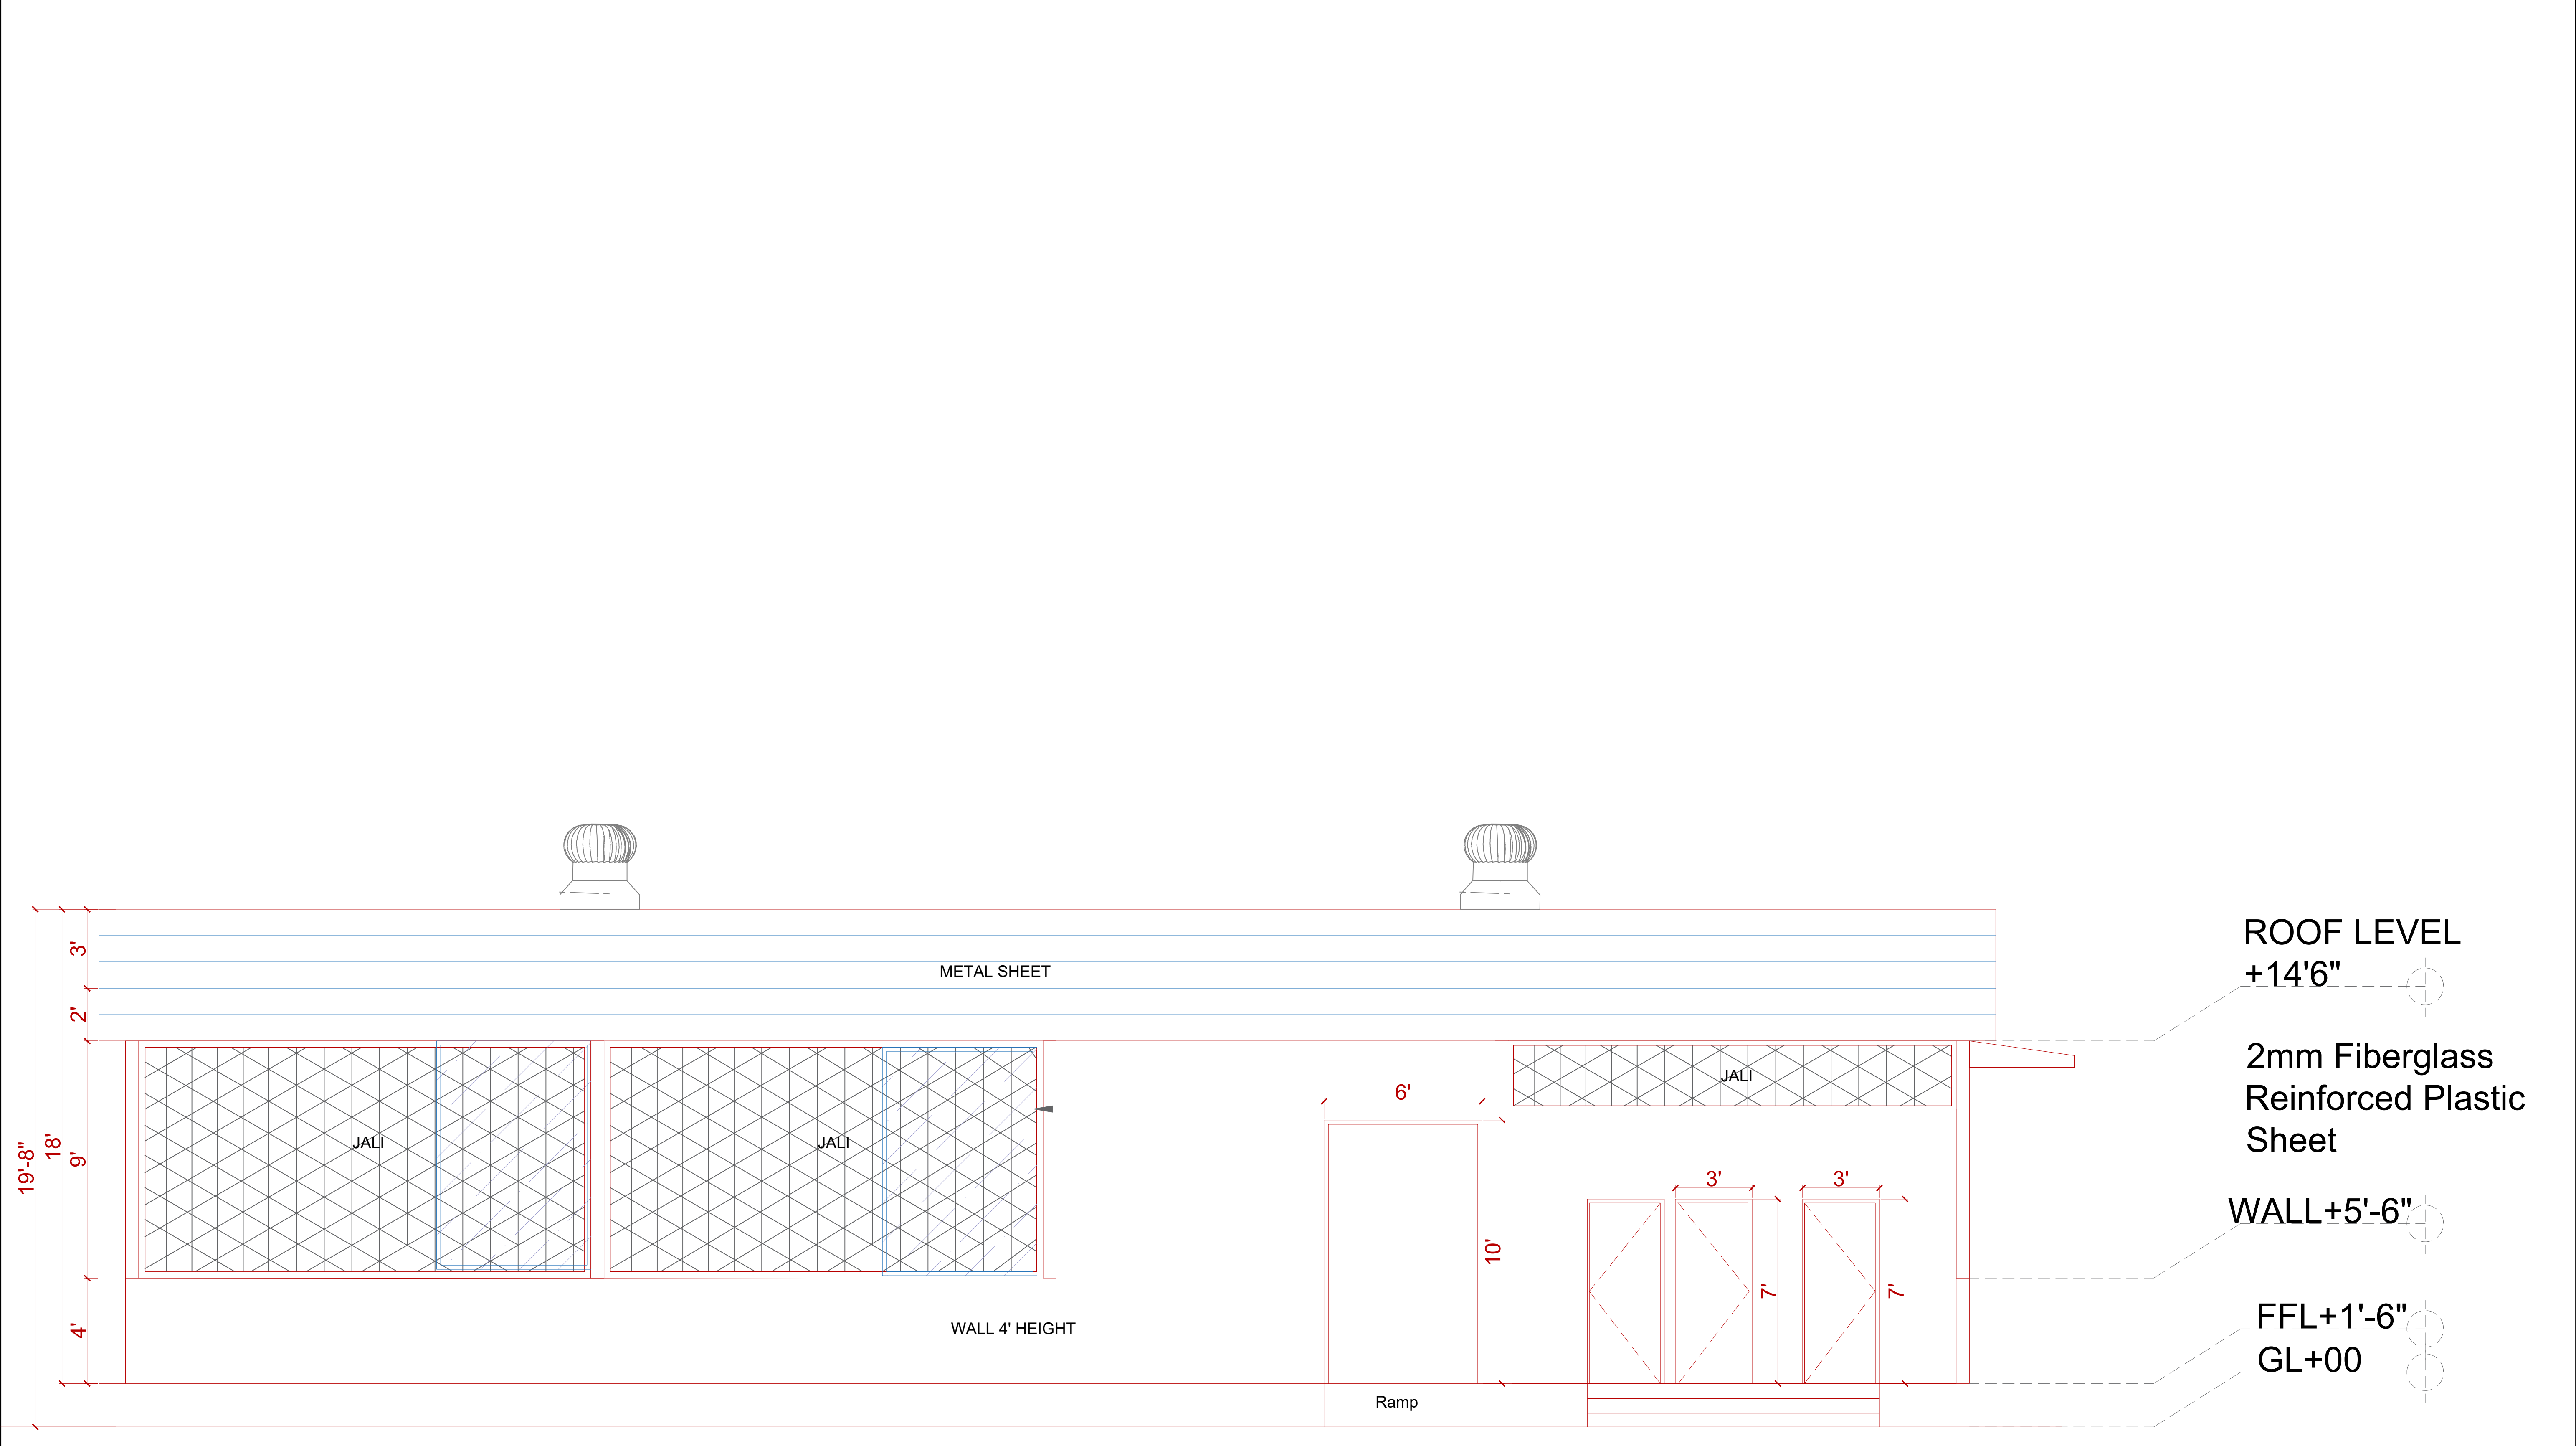



LEFT SIDE ELEVATION

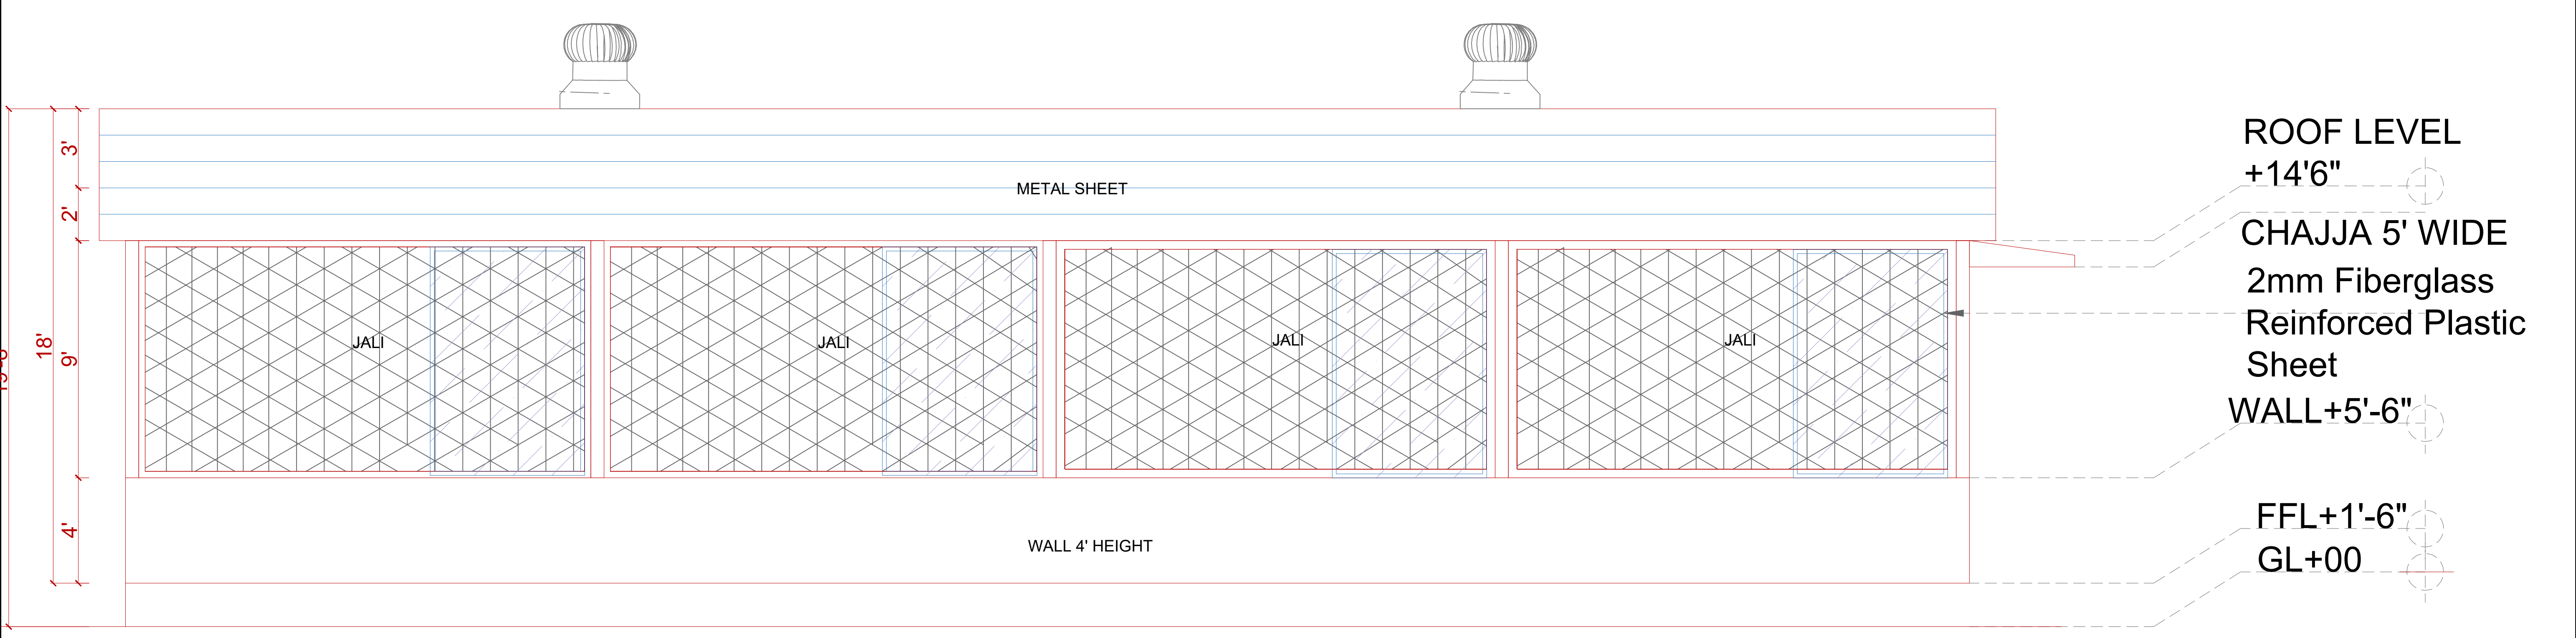


RIGHT SIDE ELEVATION

ELEVATION SHED AREA 4200SQFT	DATE : 25/08/26	06		ARCHITECT: Ar. Rachit Agarwal 8707498497	
	SCALE: 			Address:- 99 Mart, Fatehganj Devkali Rd, near Wazeerganj, Faizabad, Uttar Pradesh 224001	

ROOF FRAMING PLAN

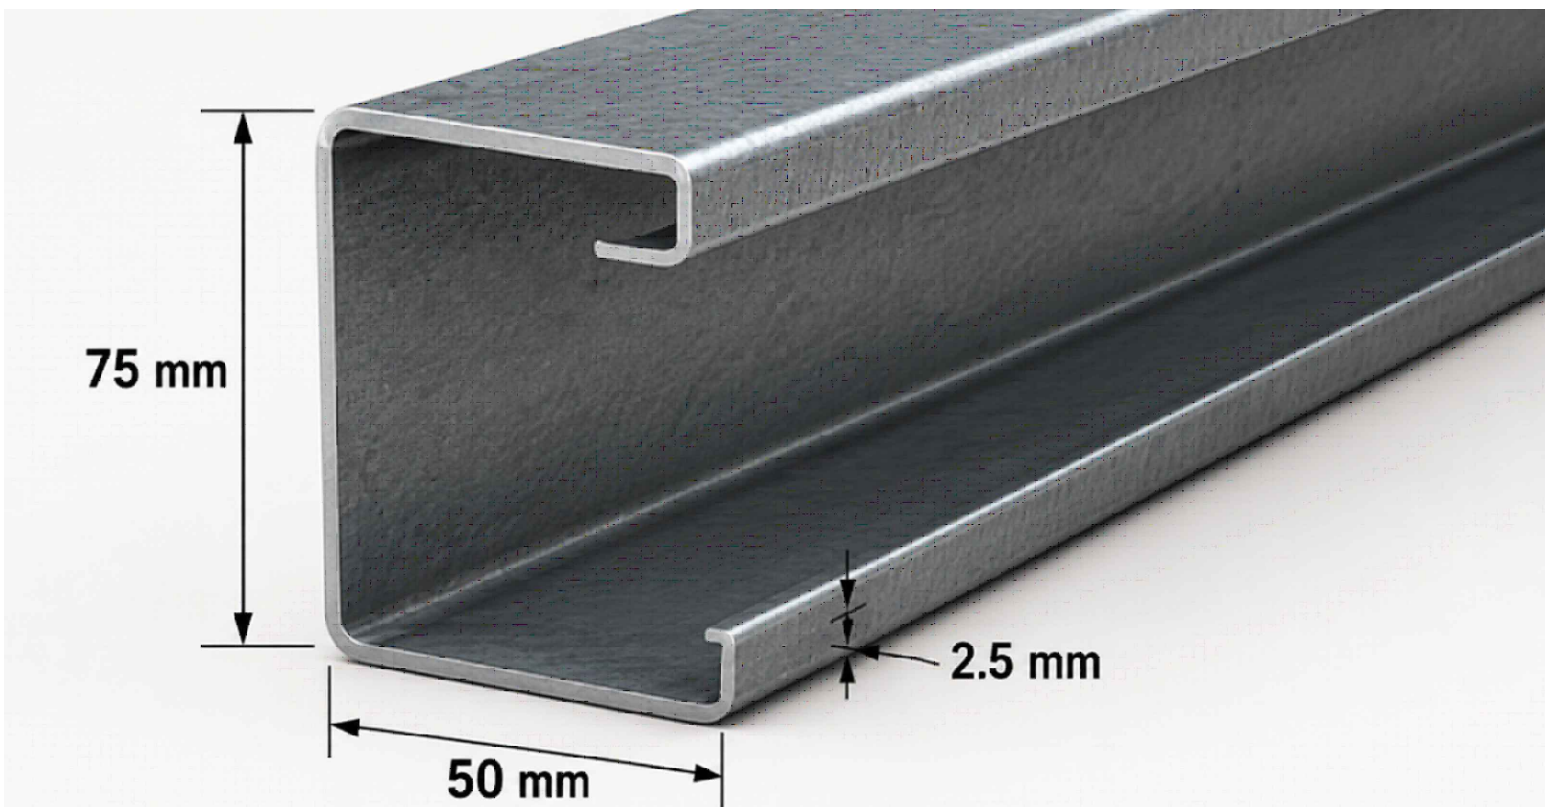
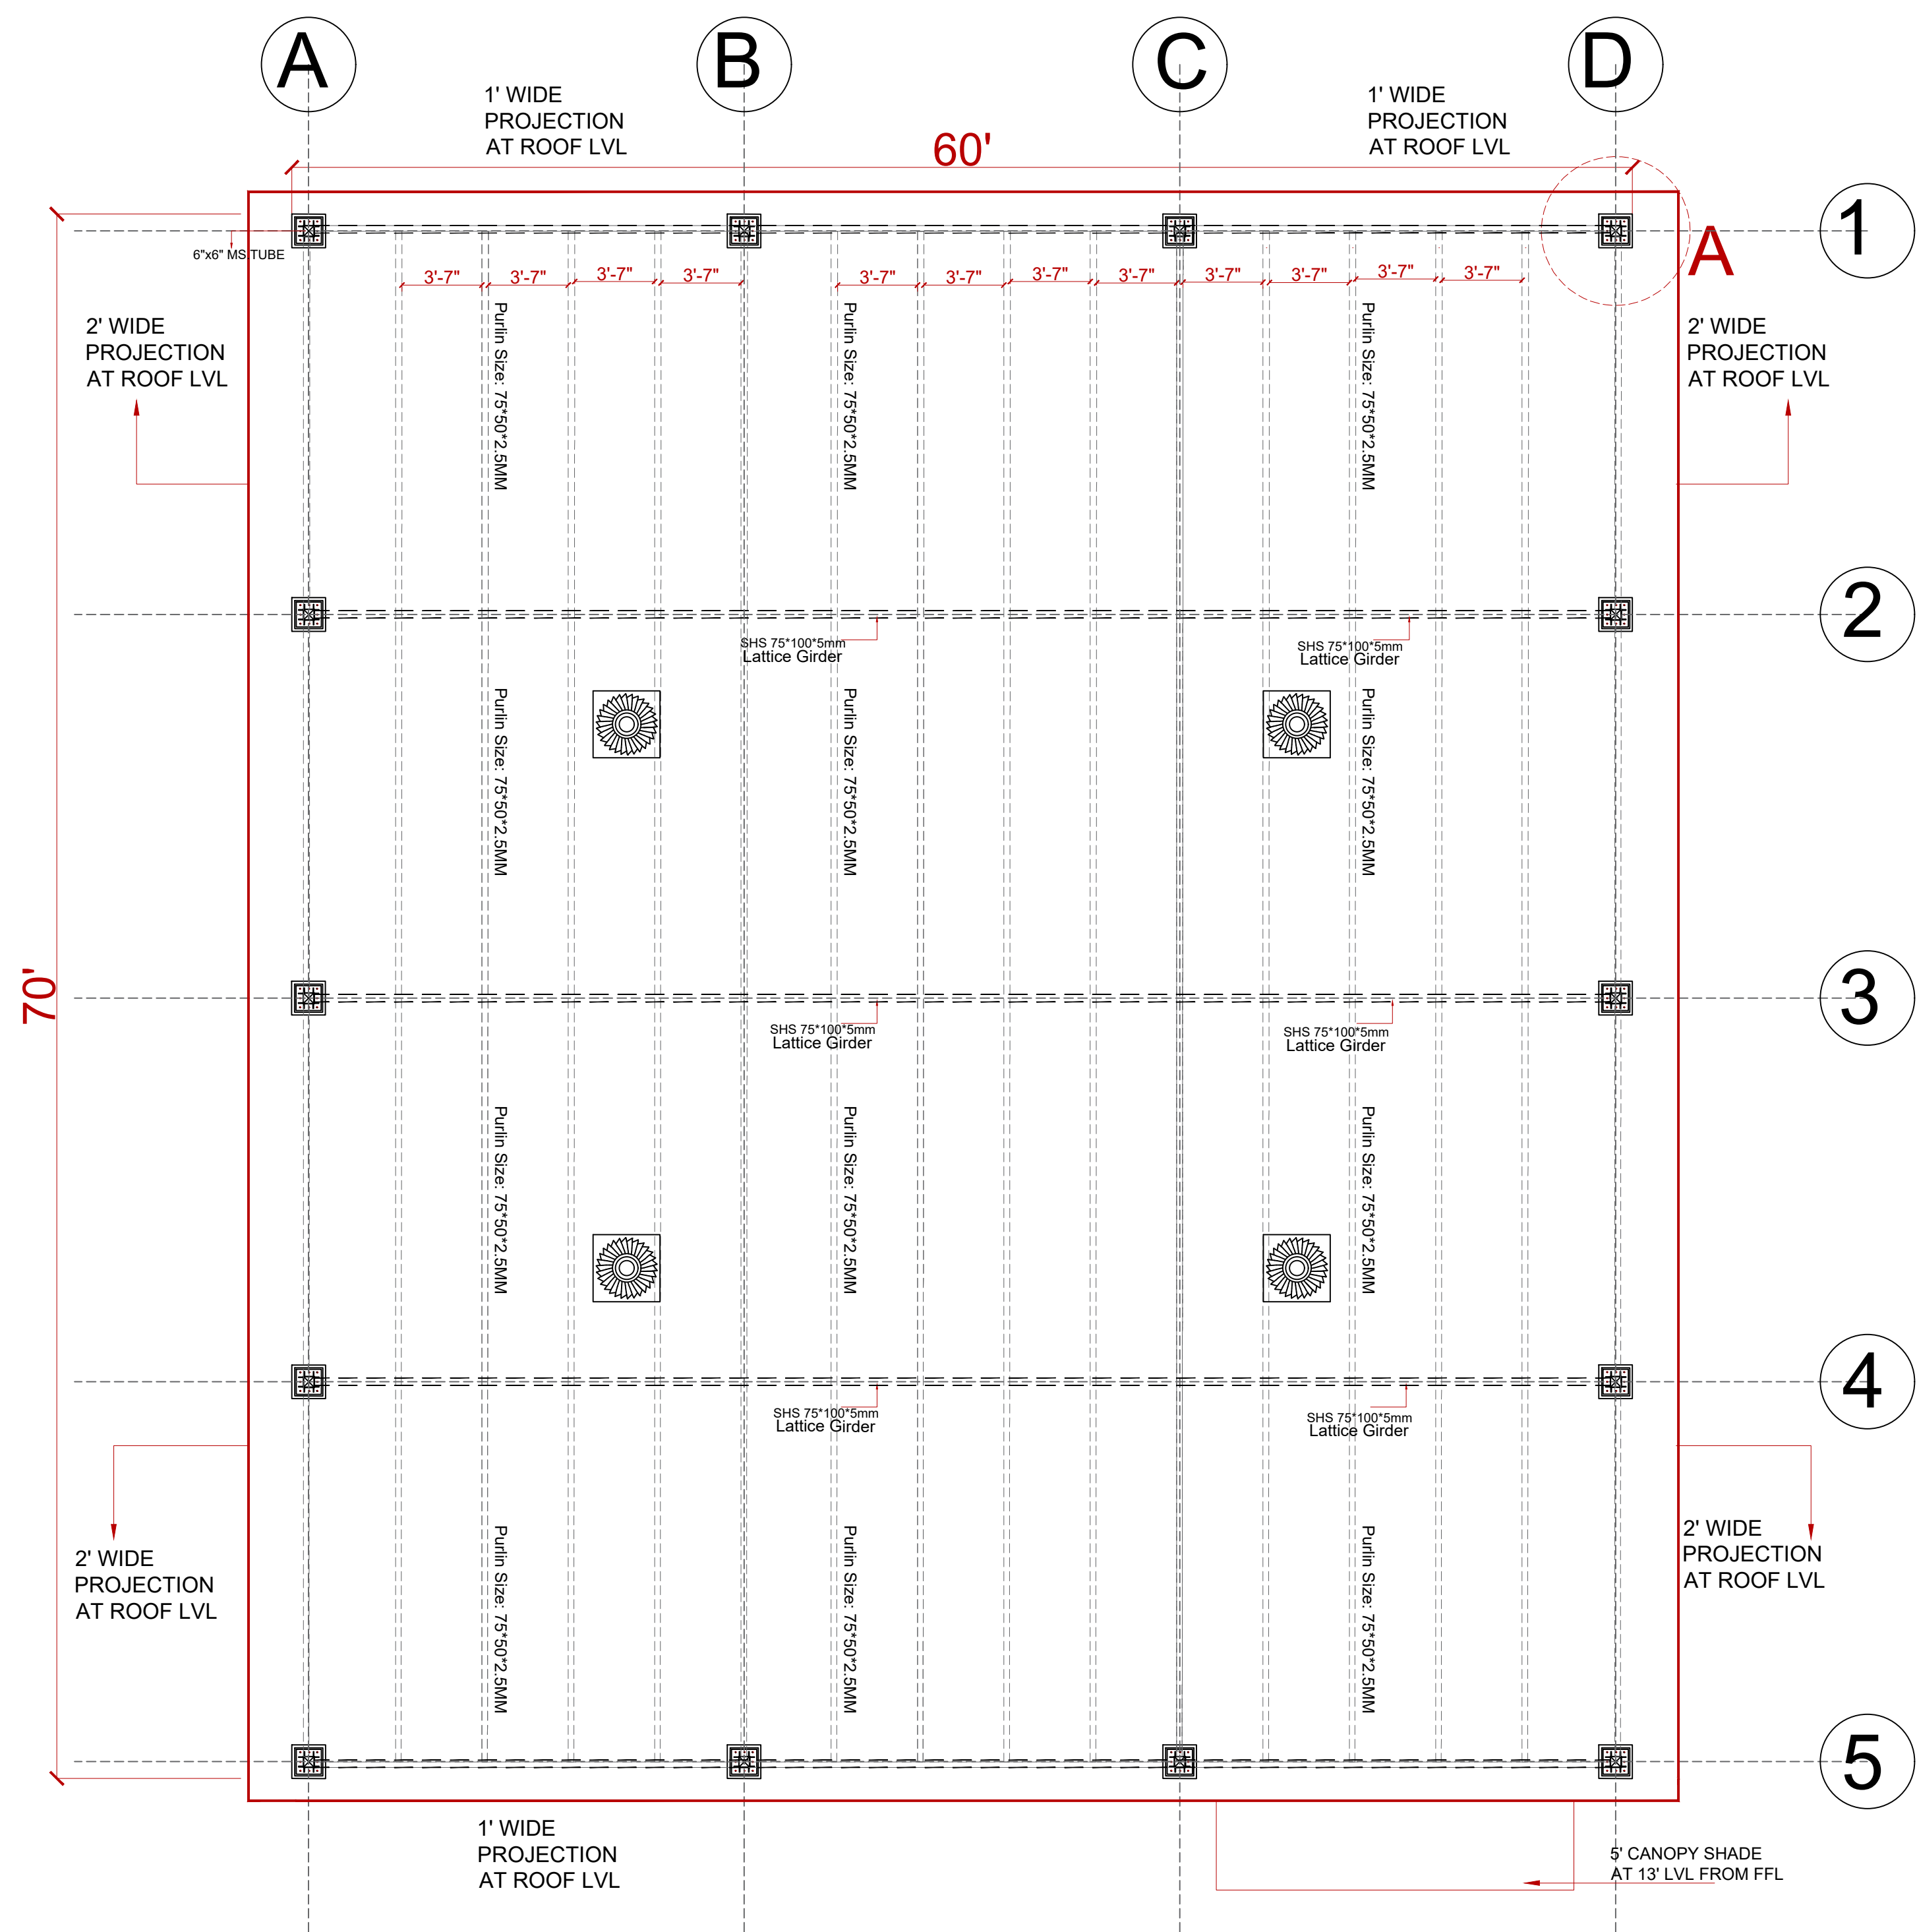


Purlin : 75 × 50 × 2.5 mm

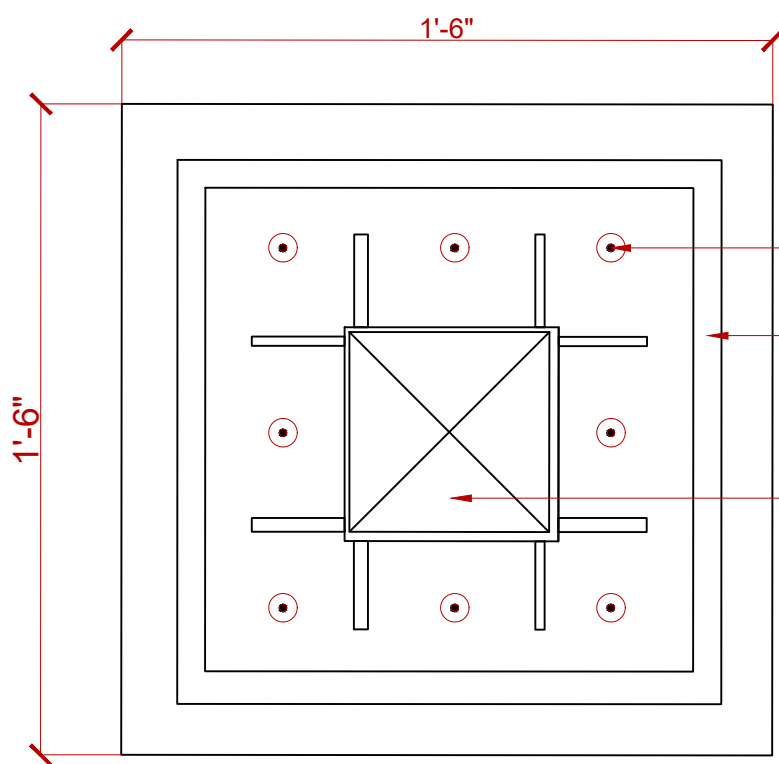

ANCHOR BOLT
12mm thk. MS.PLATE
1'-4" x 1'-4"
6"x6" MS.TUBE


DETAIL A

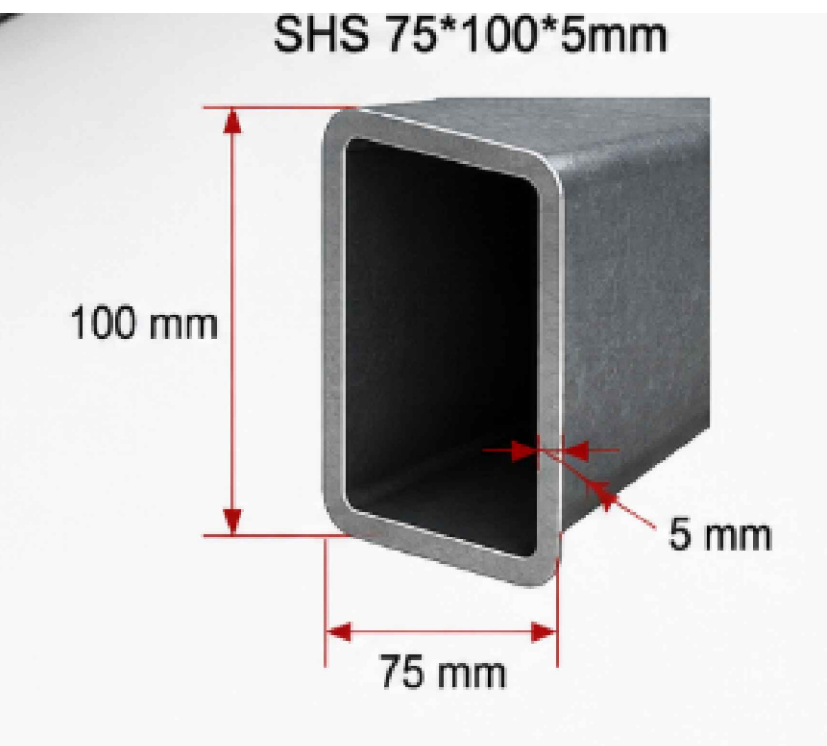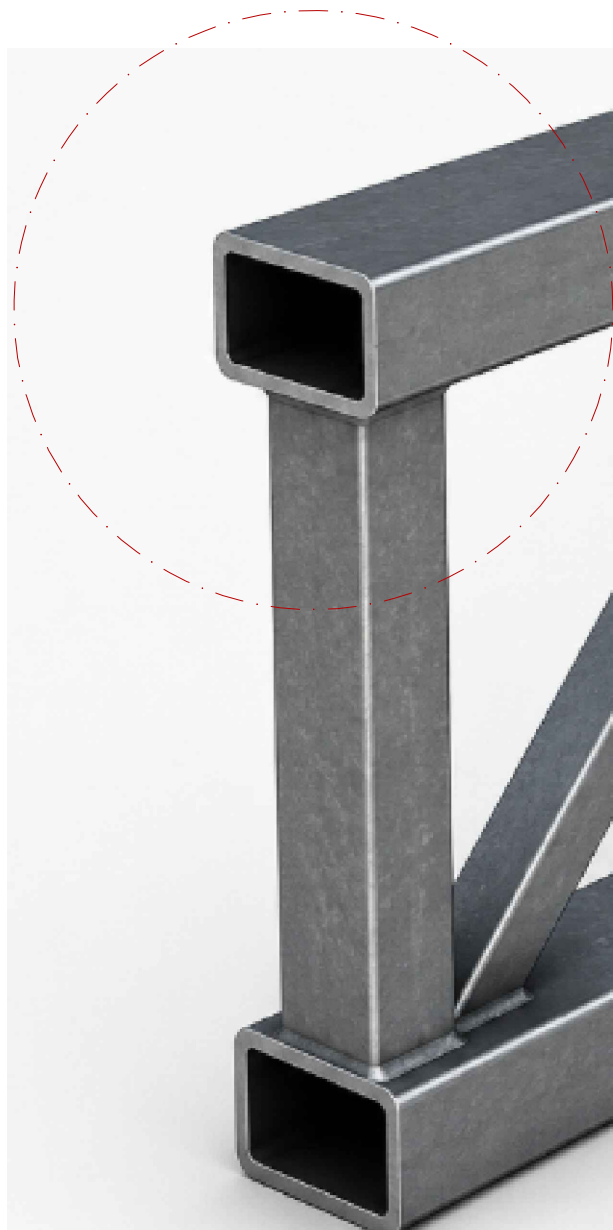

DETAIL B

Lattice Girder

ROOF PLAN

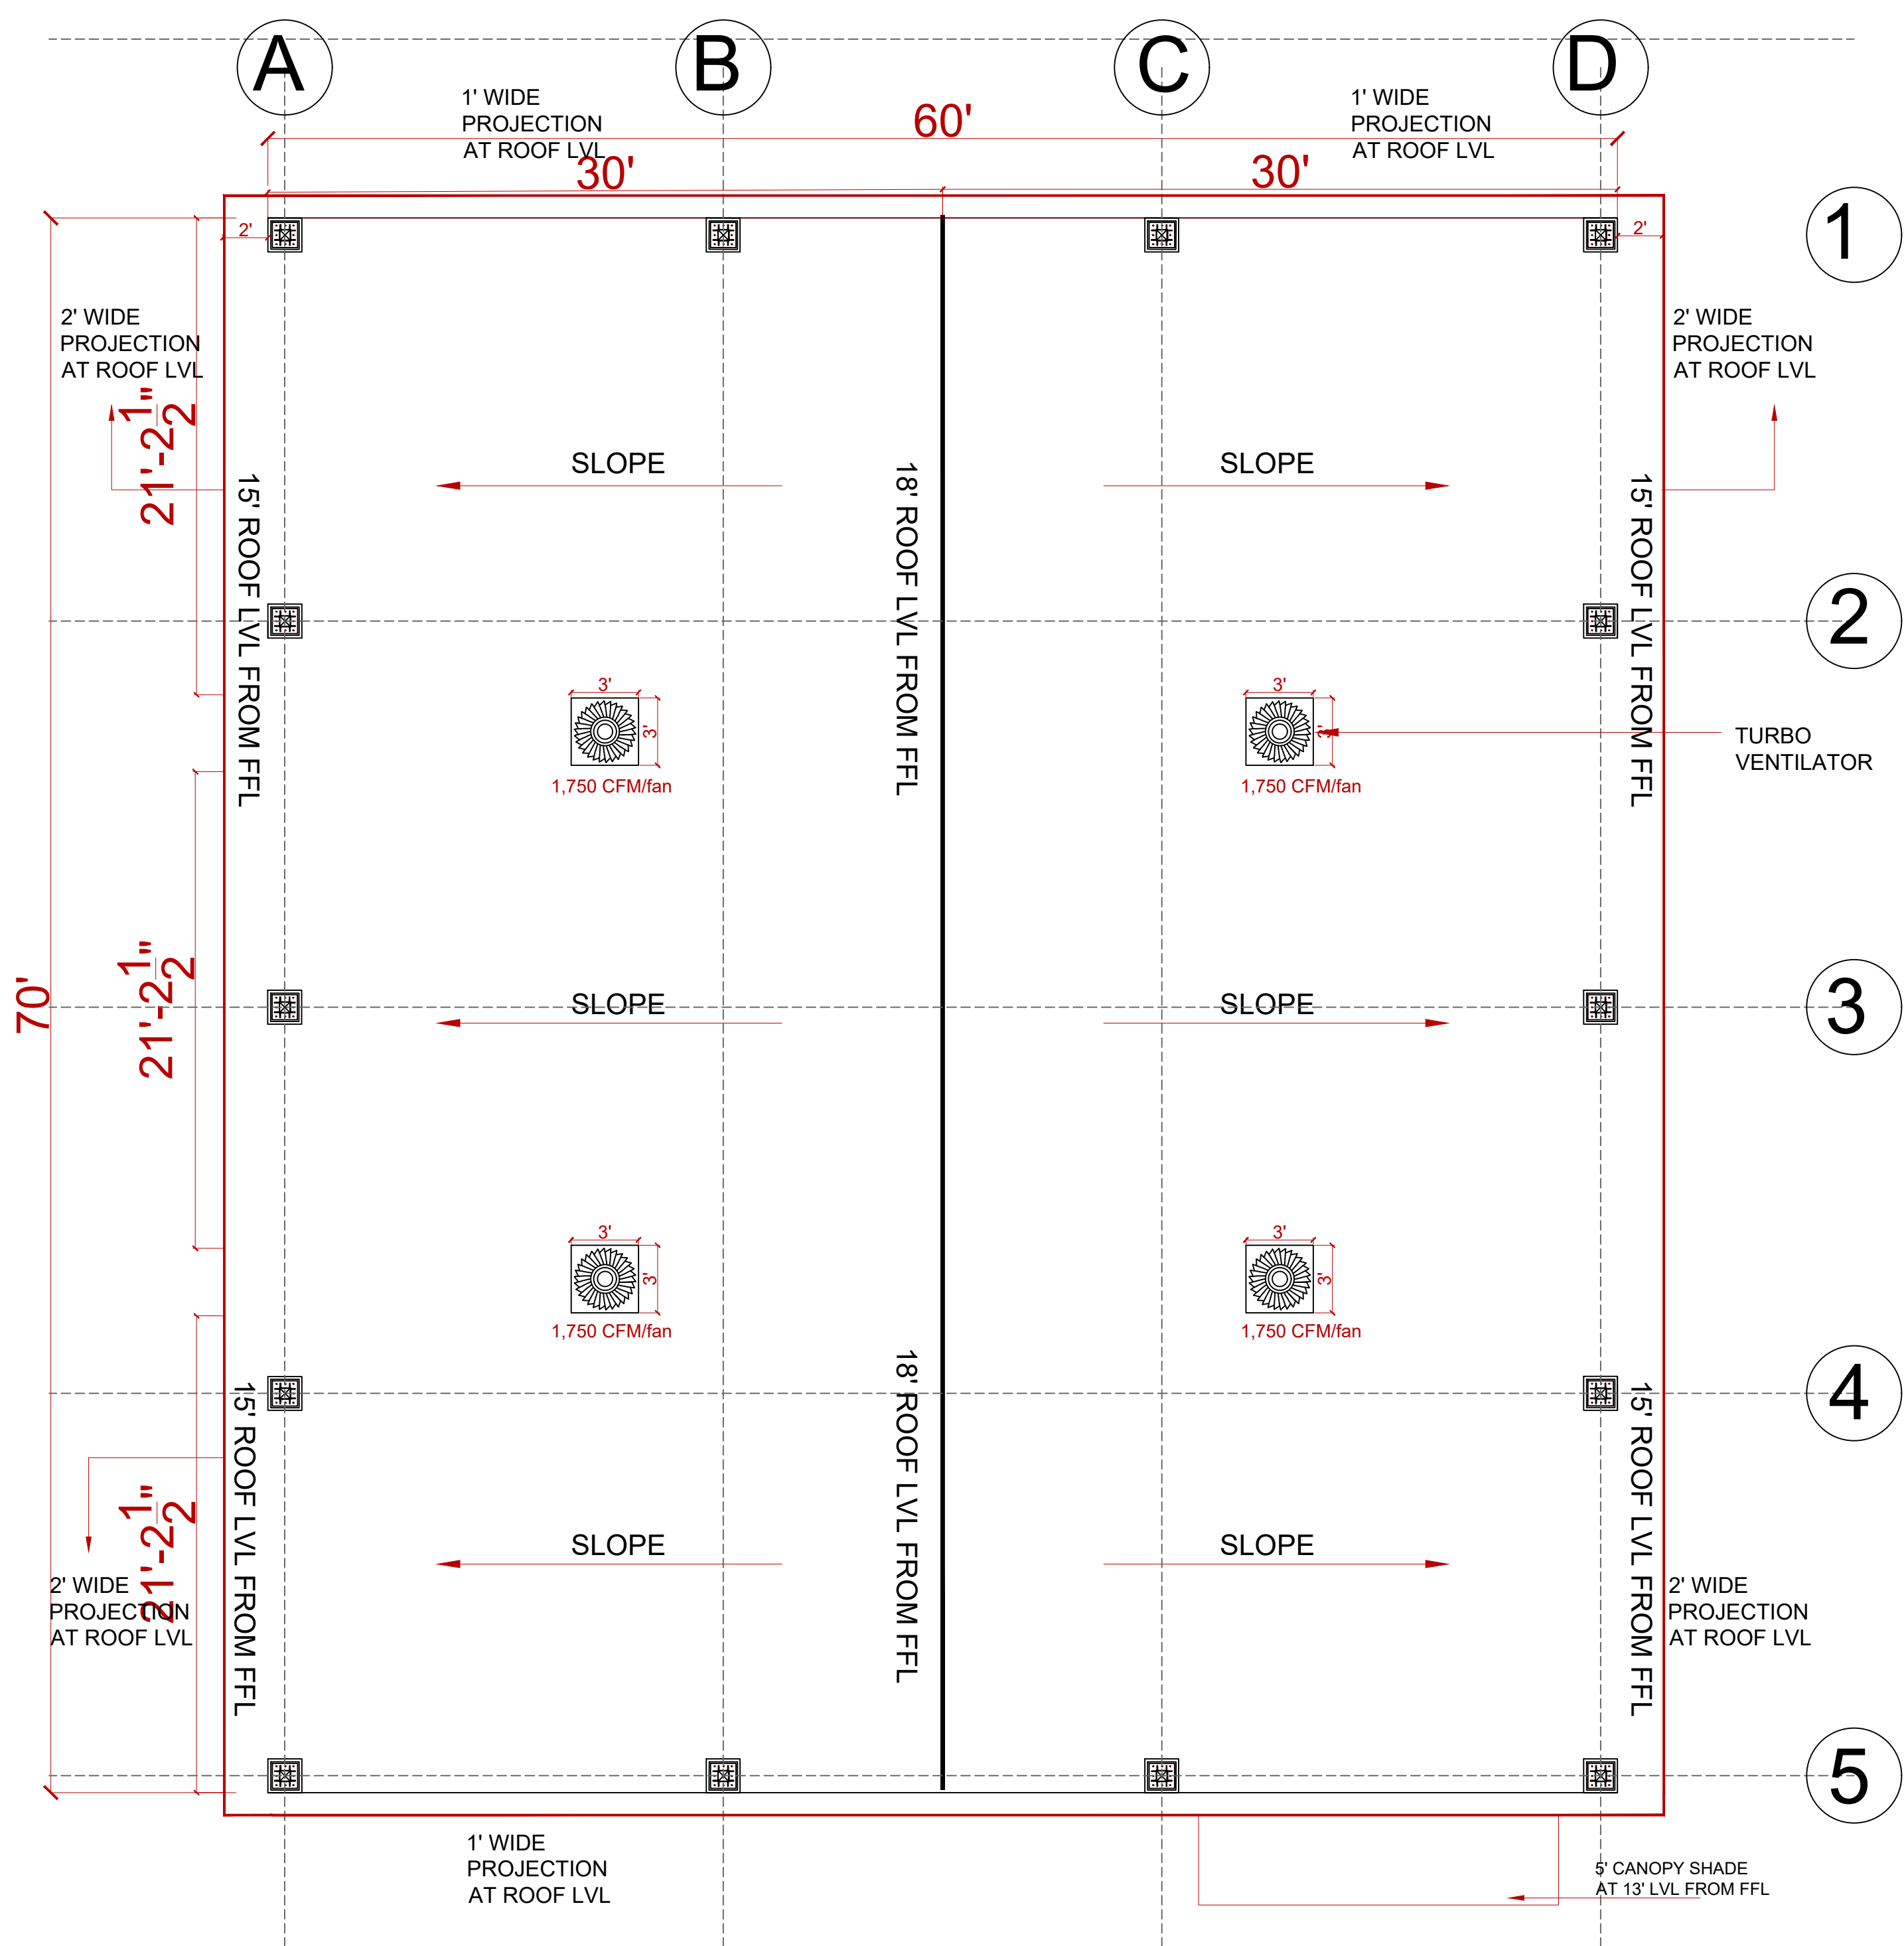

ROOF PLAN

SHED AREA 4200SQFT

DATE :
25/08/26


03




SCALE:
0 1 5 10 15

FROZEN
ARCHITECT
STUDIO


ARCHITECT:
Ar. Rachit Agarwal
8707498497

Address:-
99 Mart, Fatehganj Devkali Rd,
near Wazeerganj, Faizabad,
Uttar Pradesh 224001

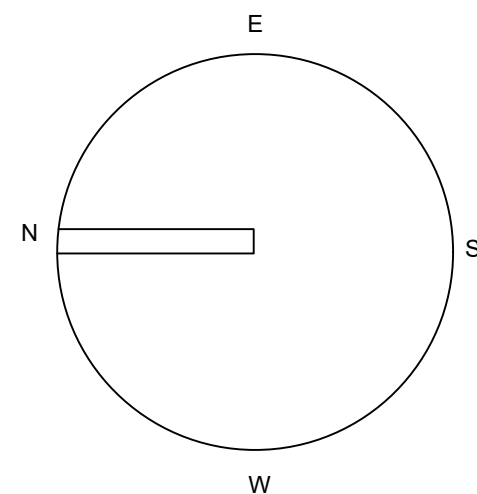


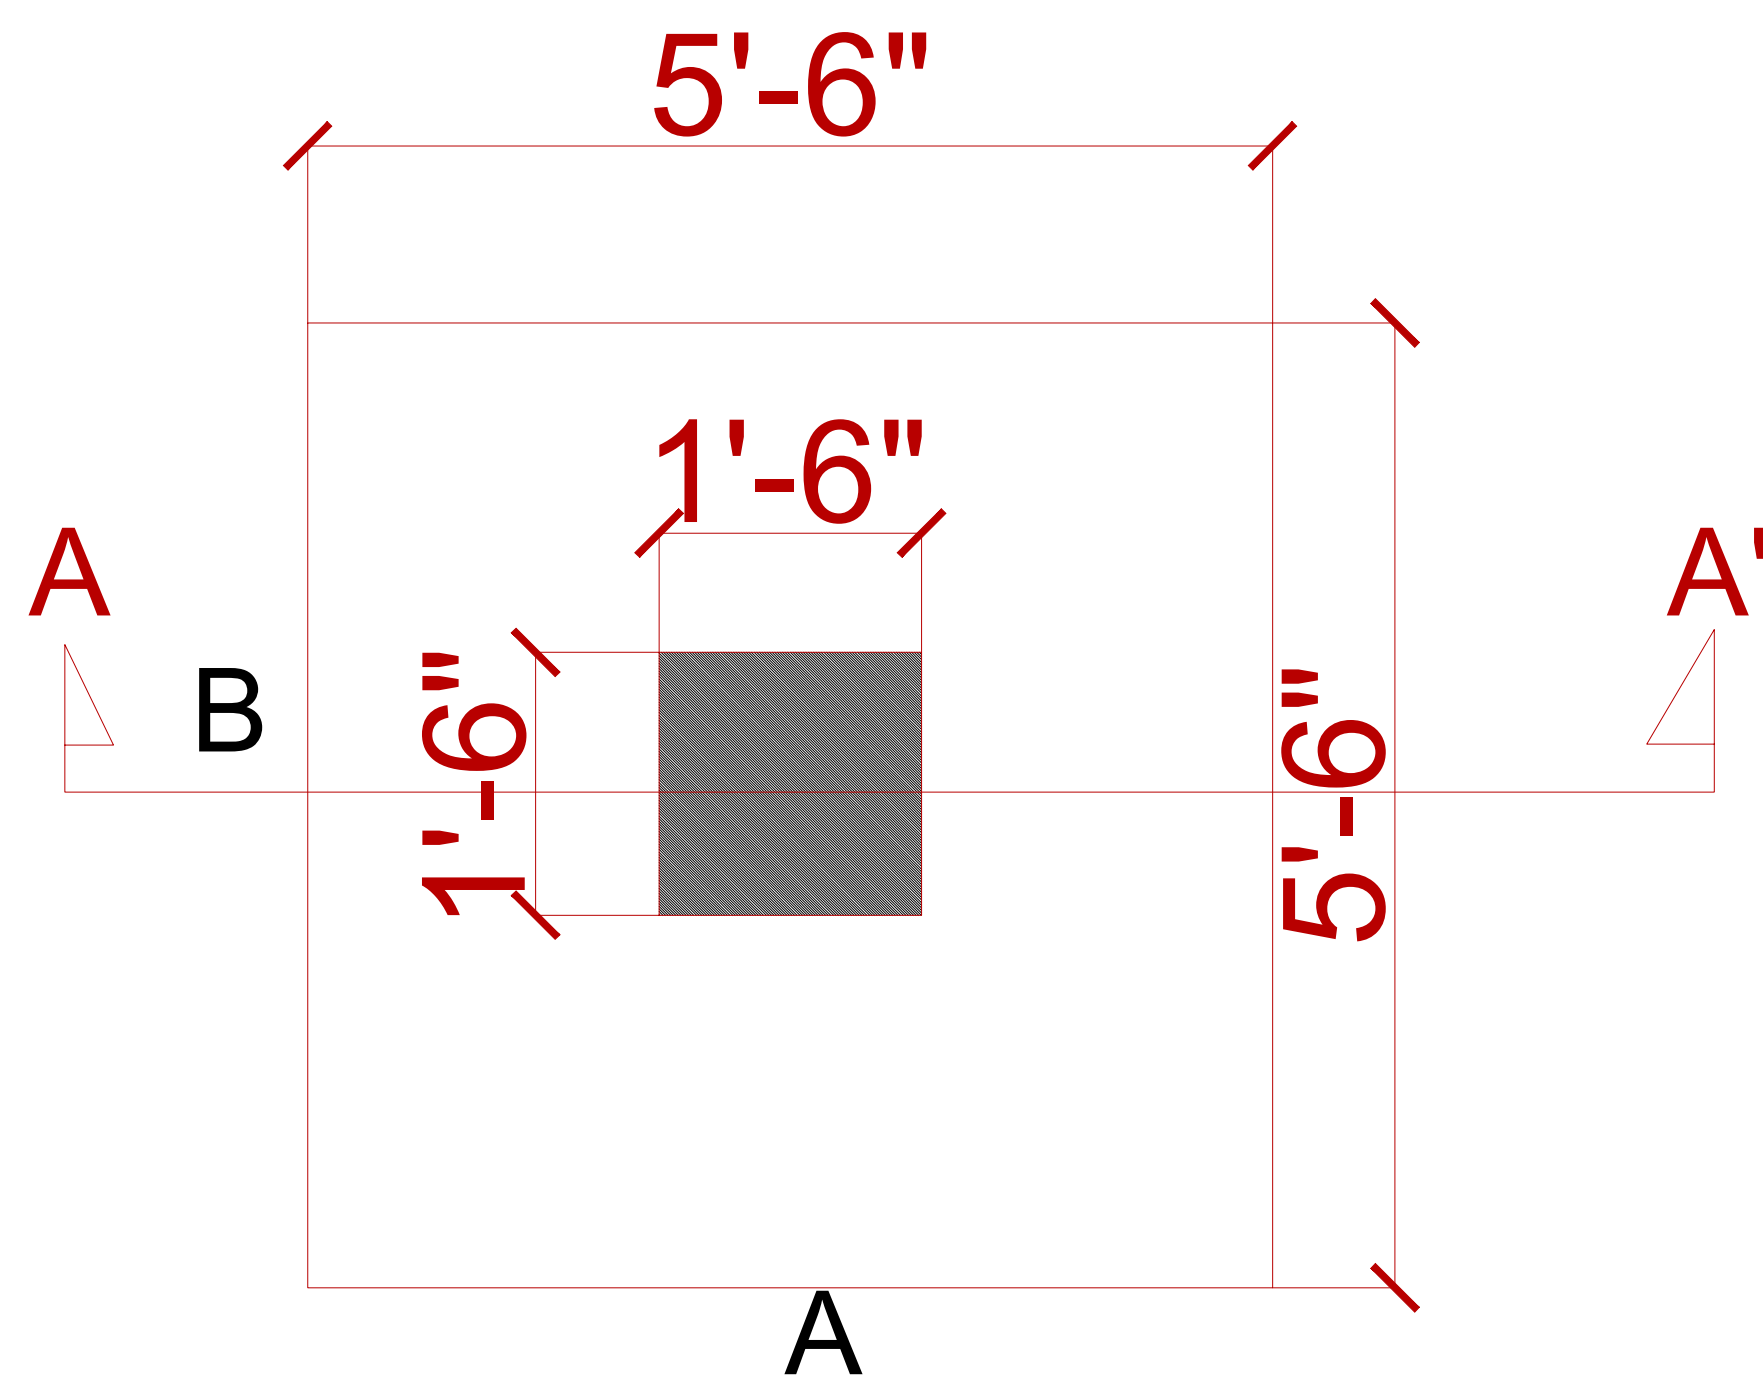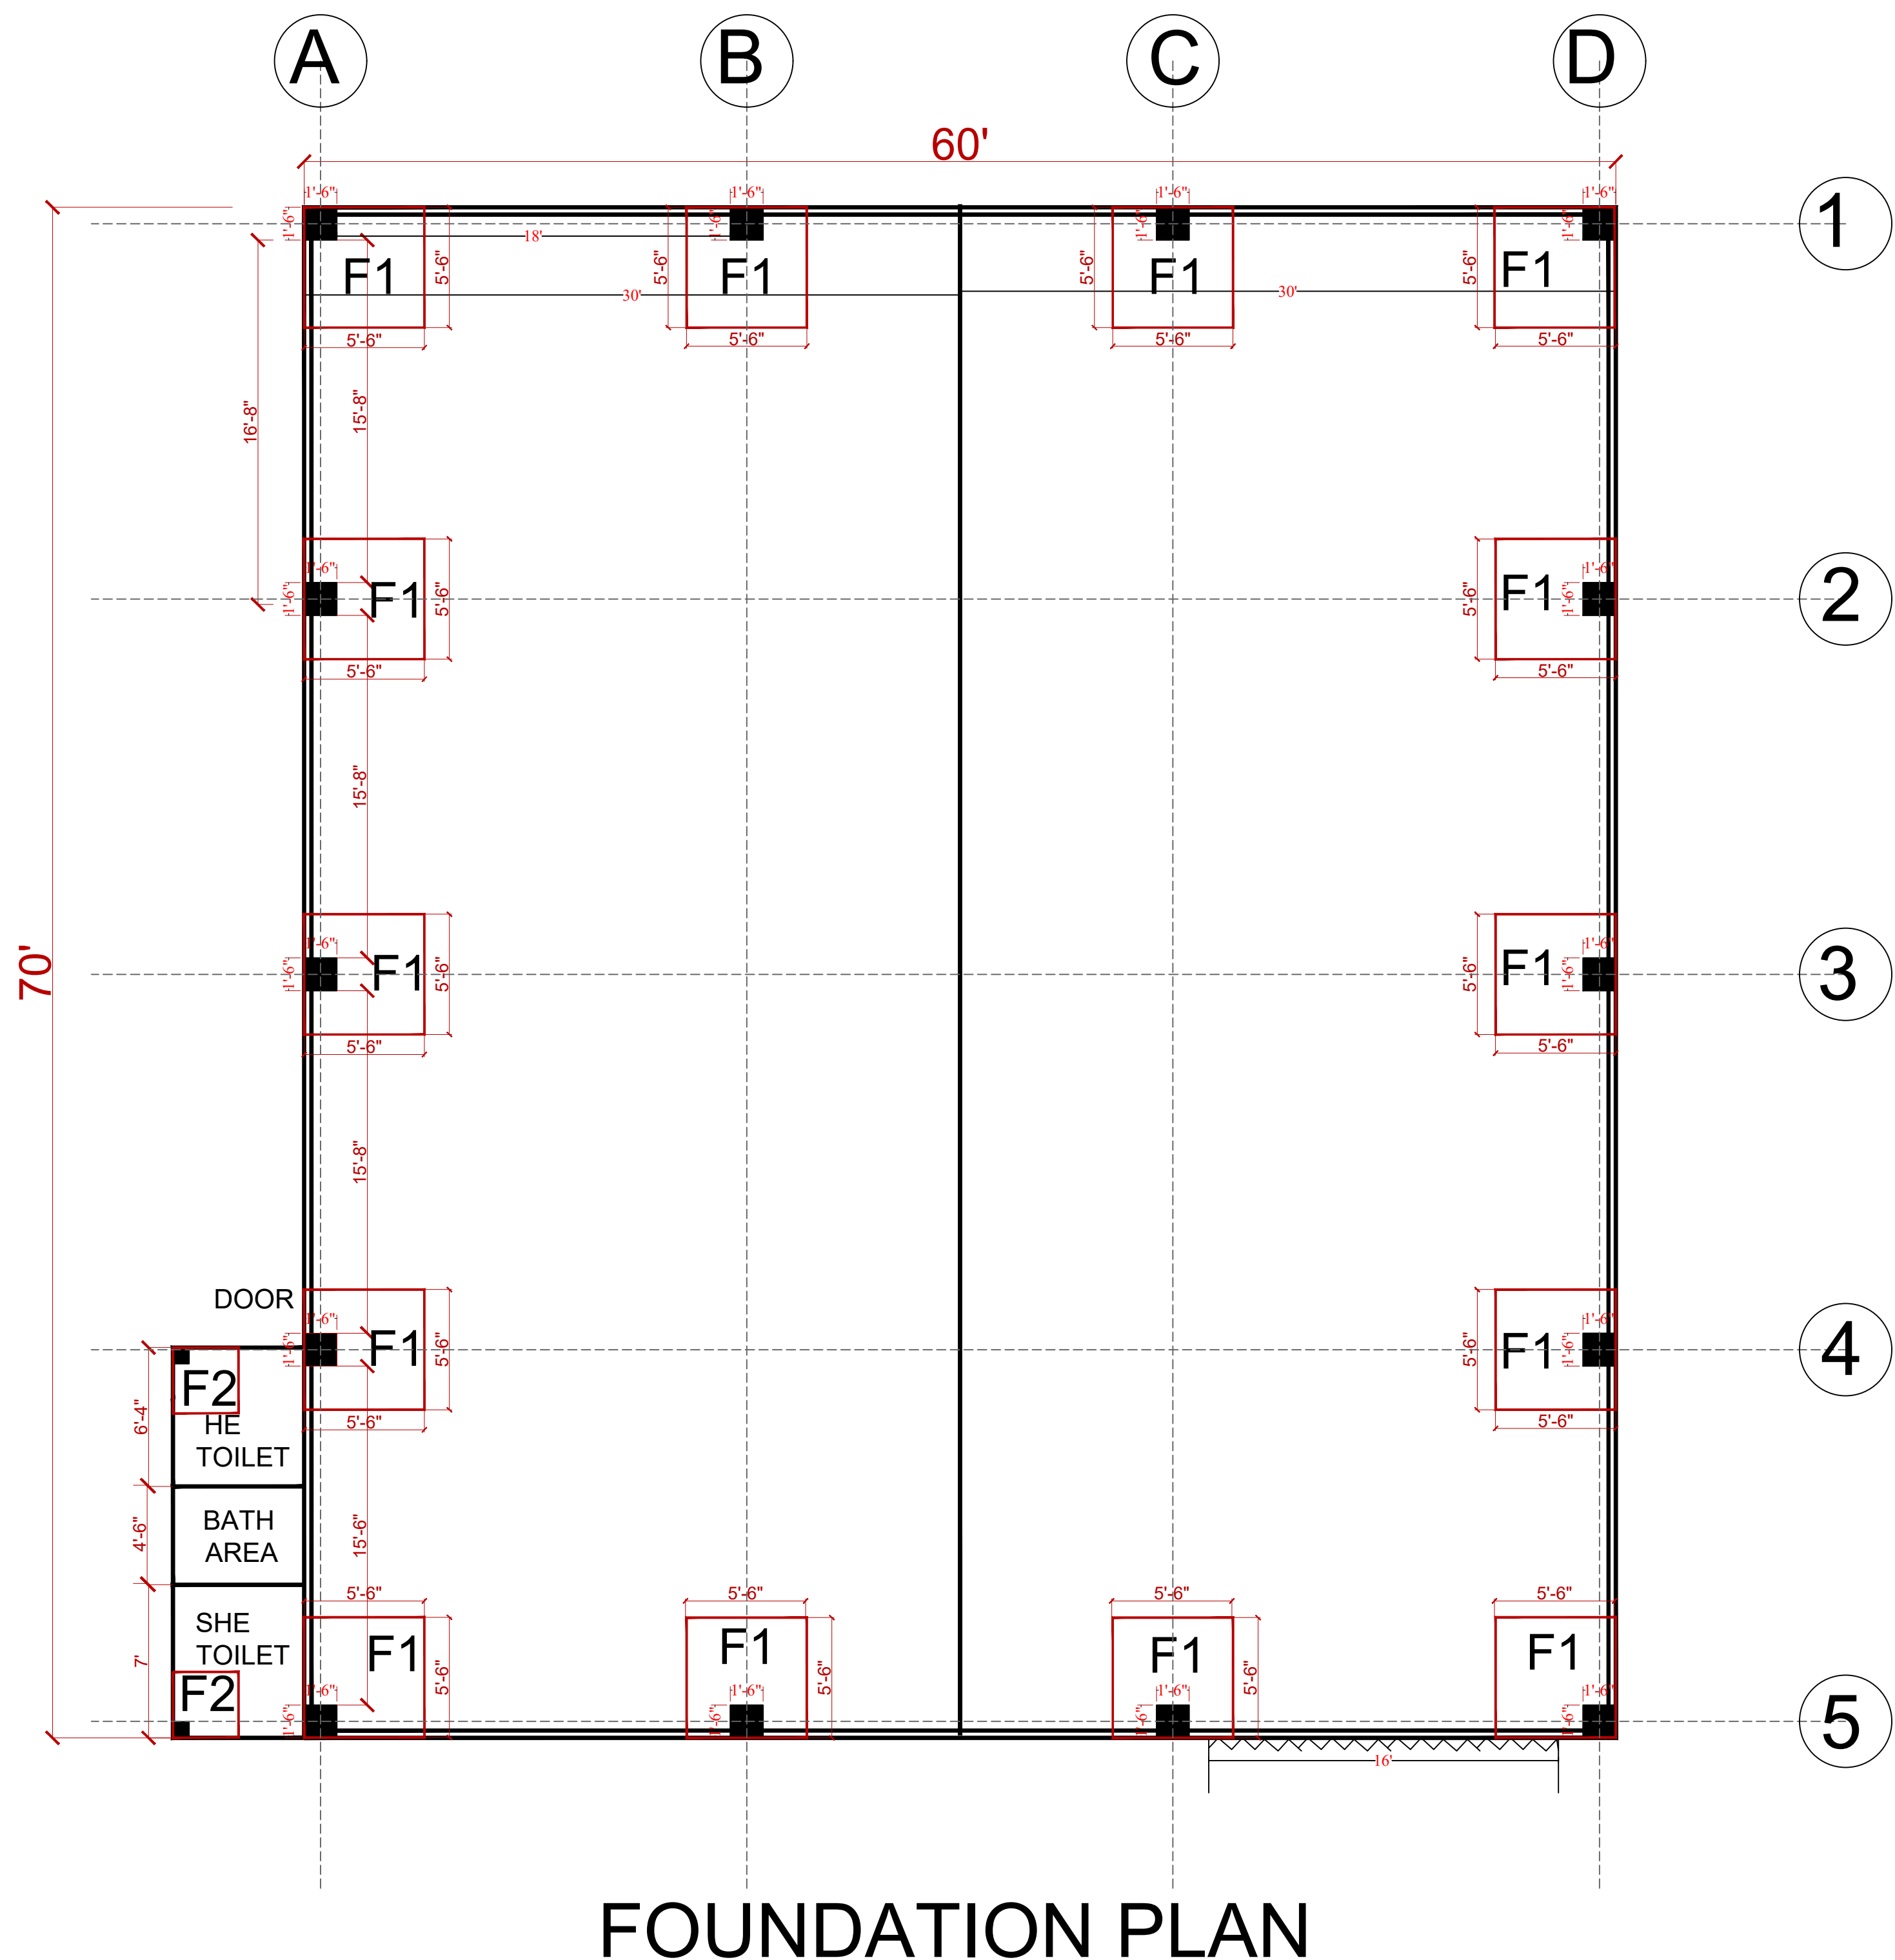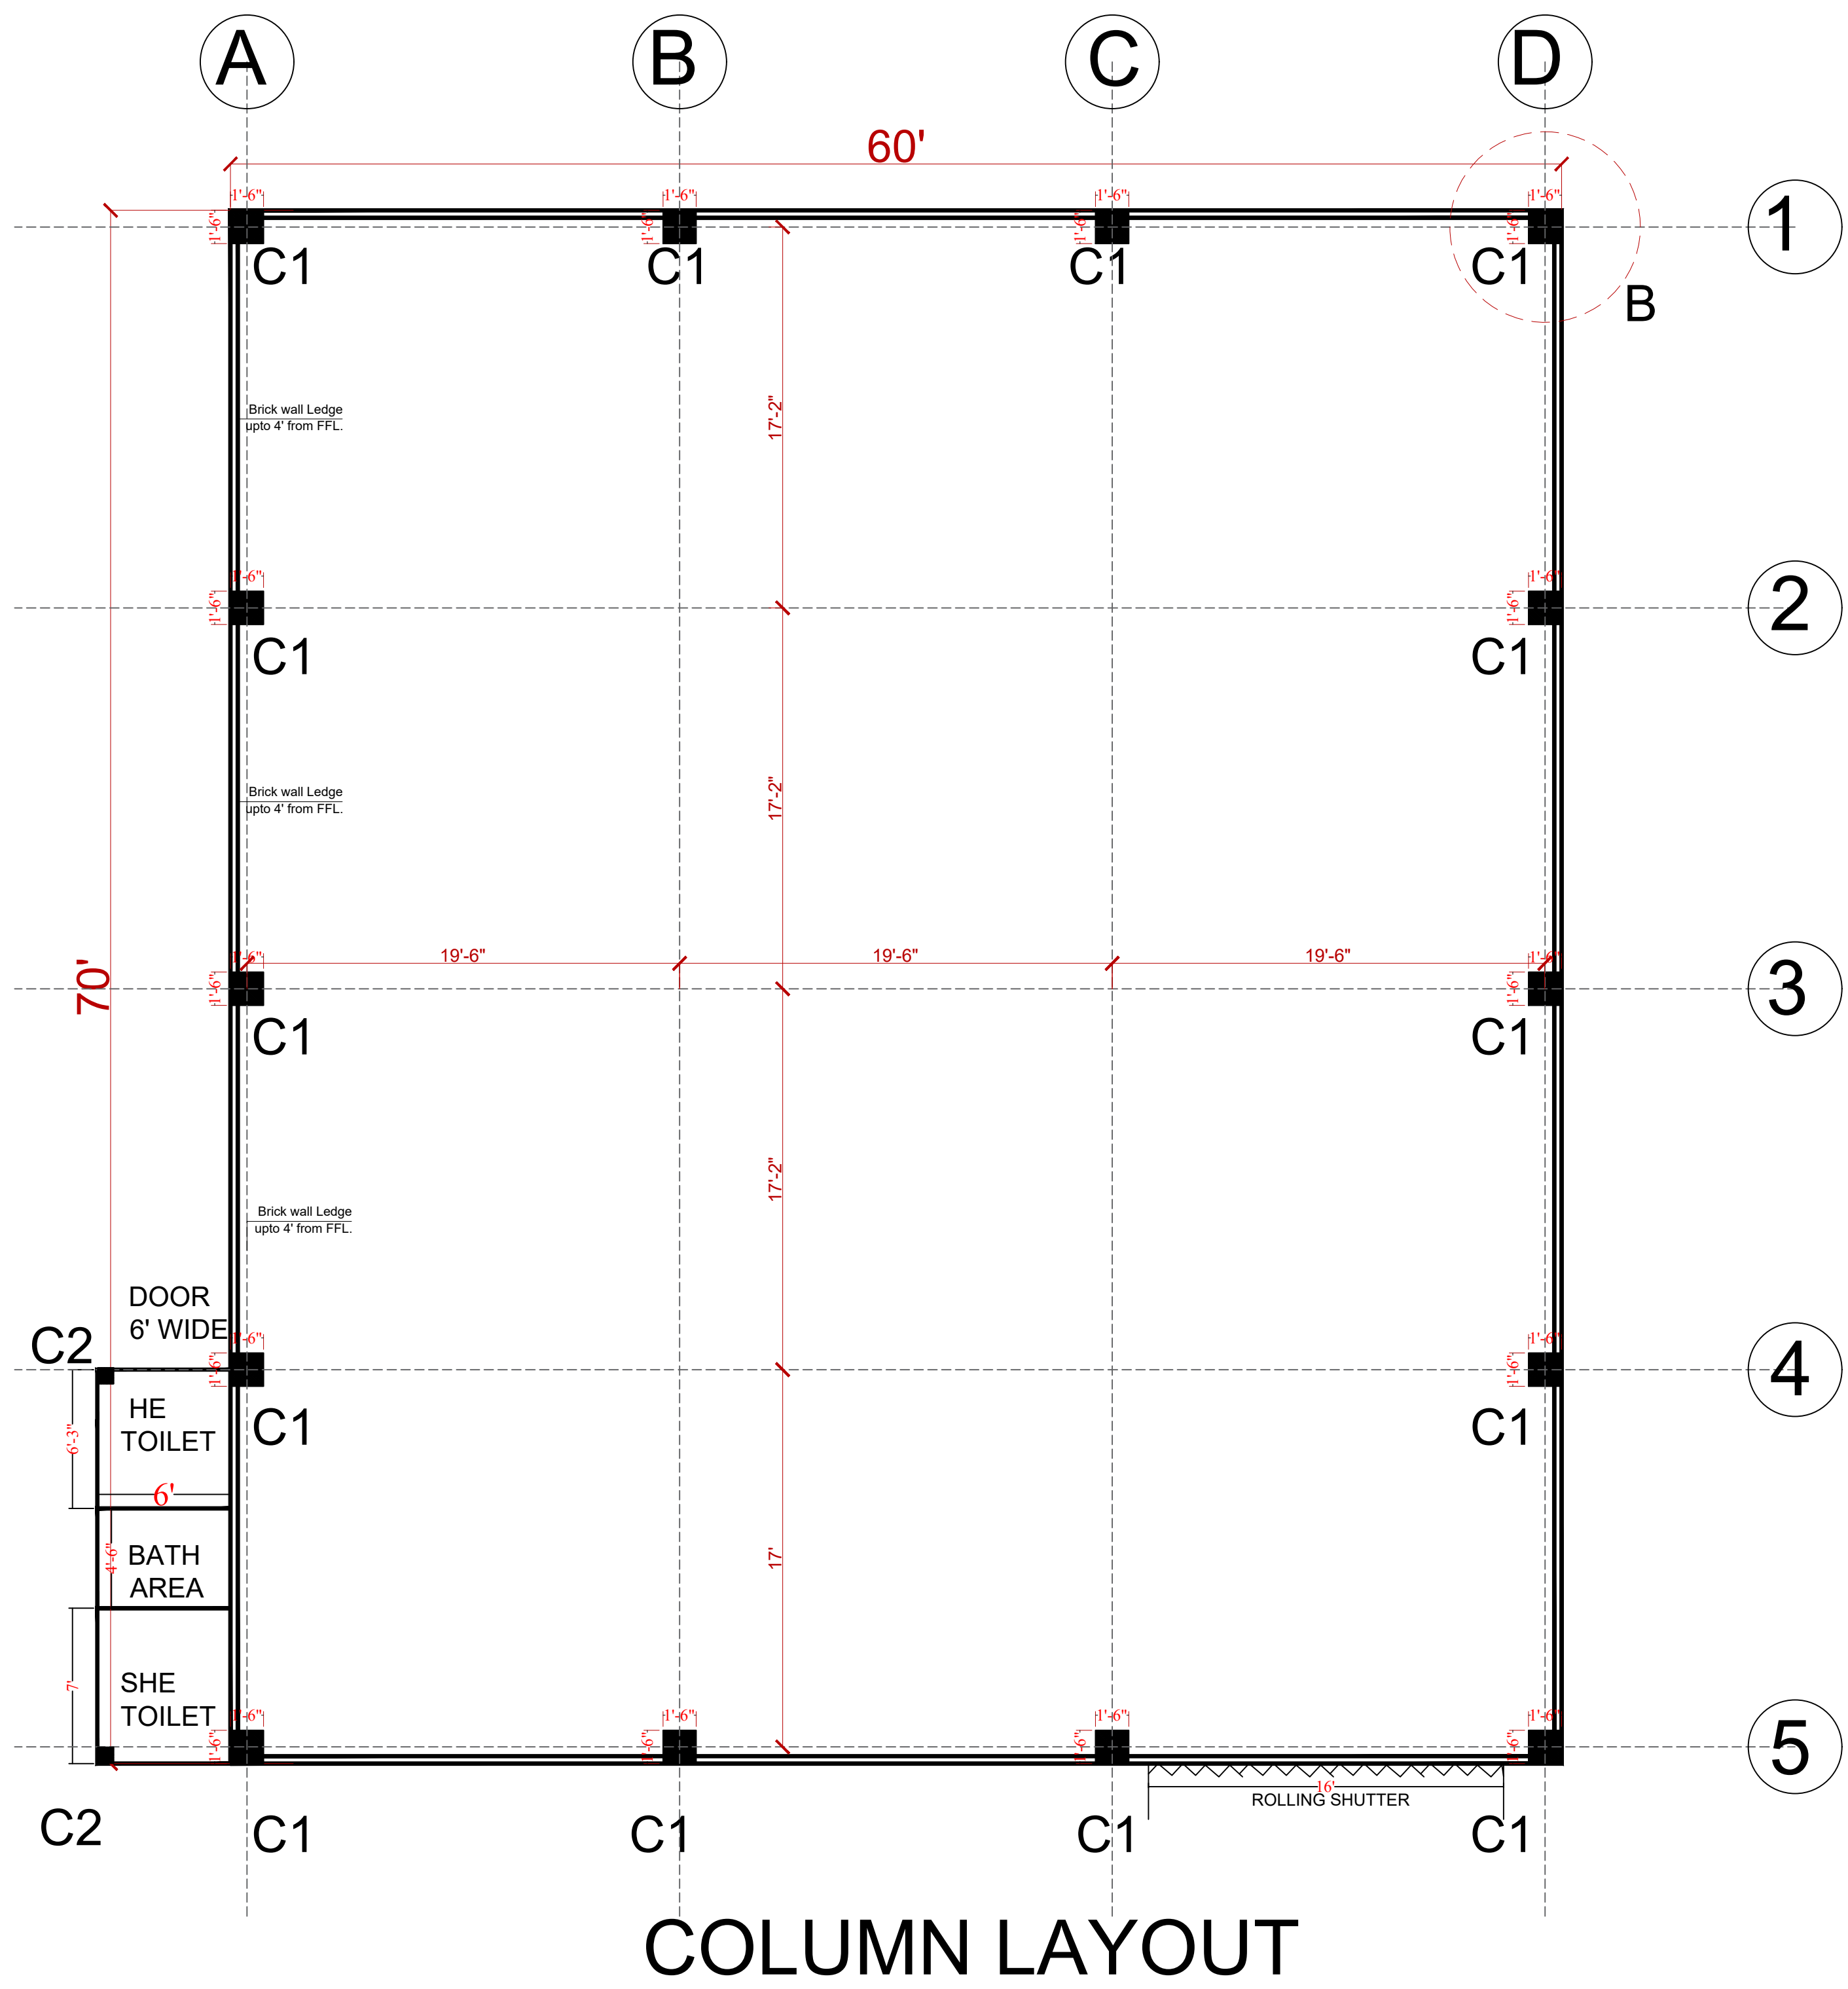

DETAIL - A
PLAN of FOOTING(AXB)
(FOR DETAILS REFER TABLE(1))
Note - a & b are dimensions of column

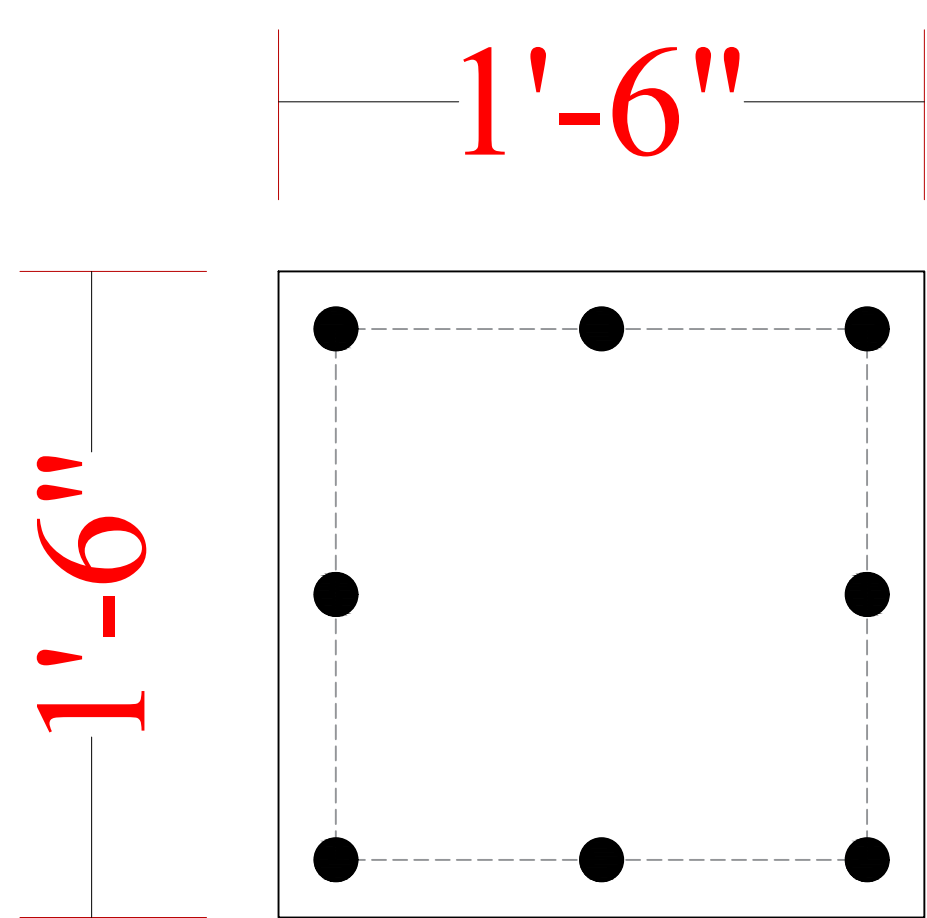


DETAIL B
COLUMN REINFORCEMENT
PLAN **C1**

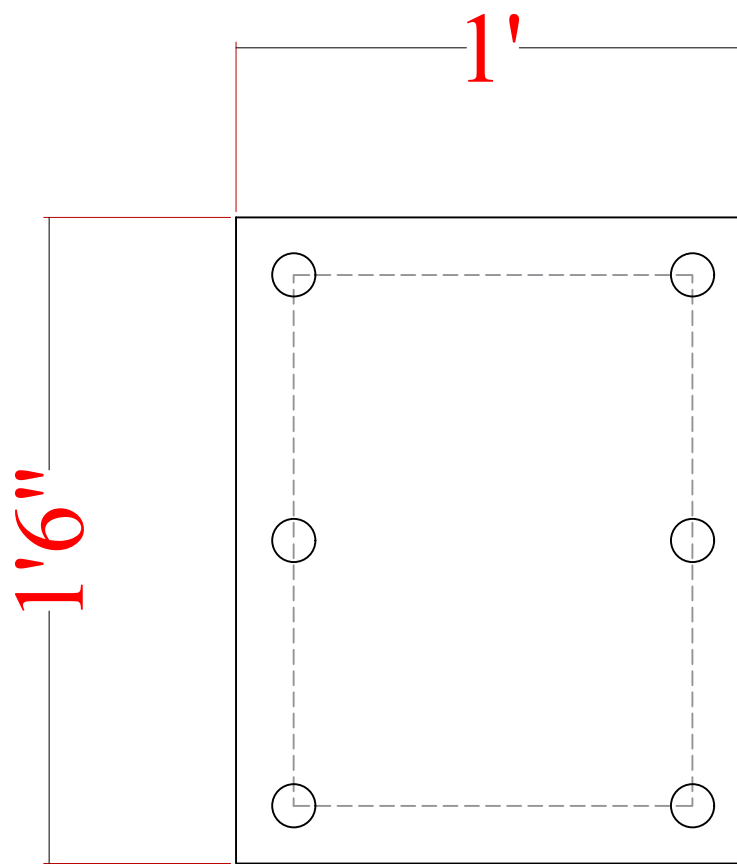

PLINTH BEAM PLAN
PB: 16# - 6Nos
STIRRUPS- 8#@6"c/c

● C1= 16# - 8Nos
STIRRUPS { End zone 8#@4"c/c
Mid zone 8#@6"c/c

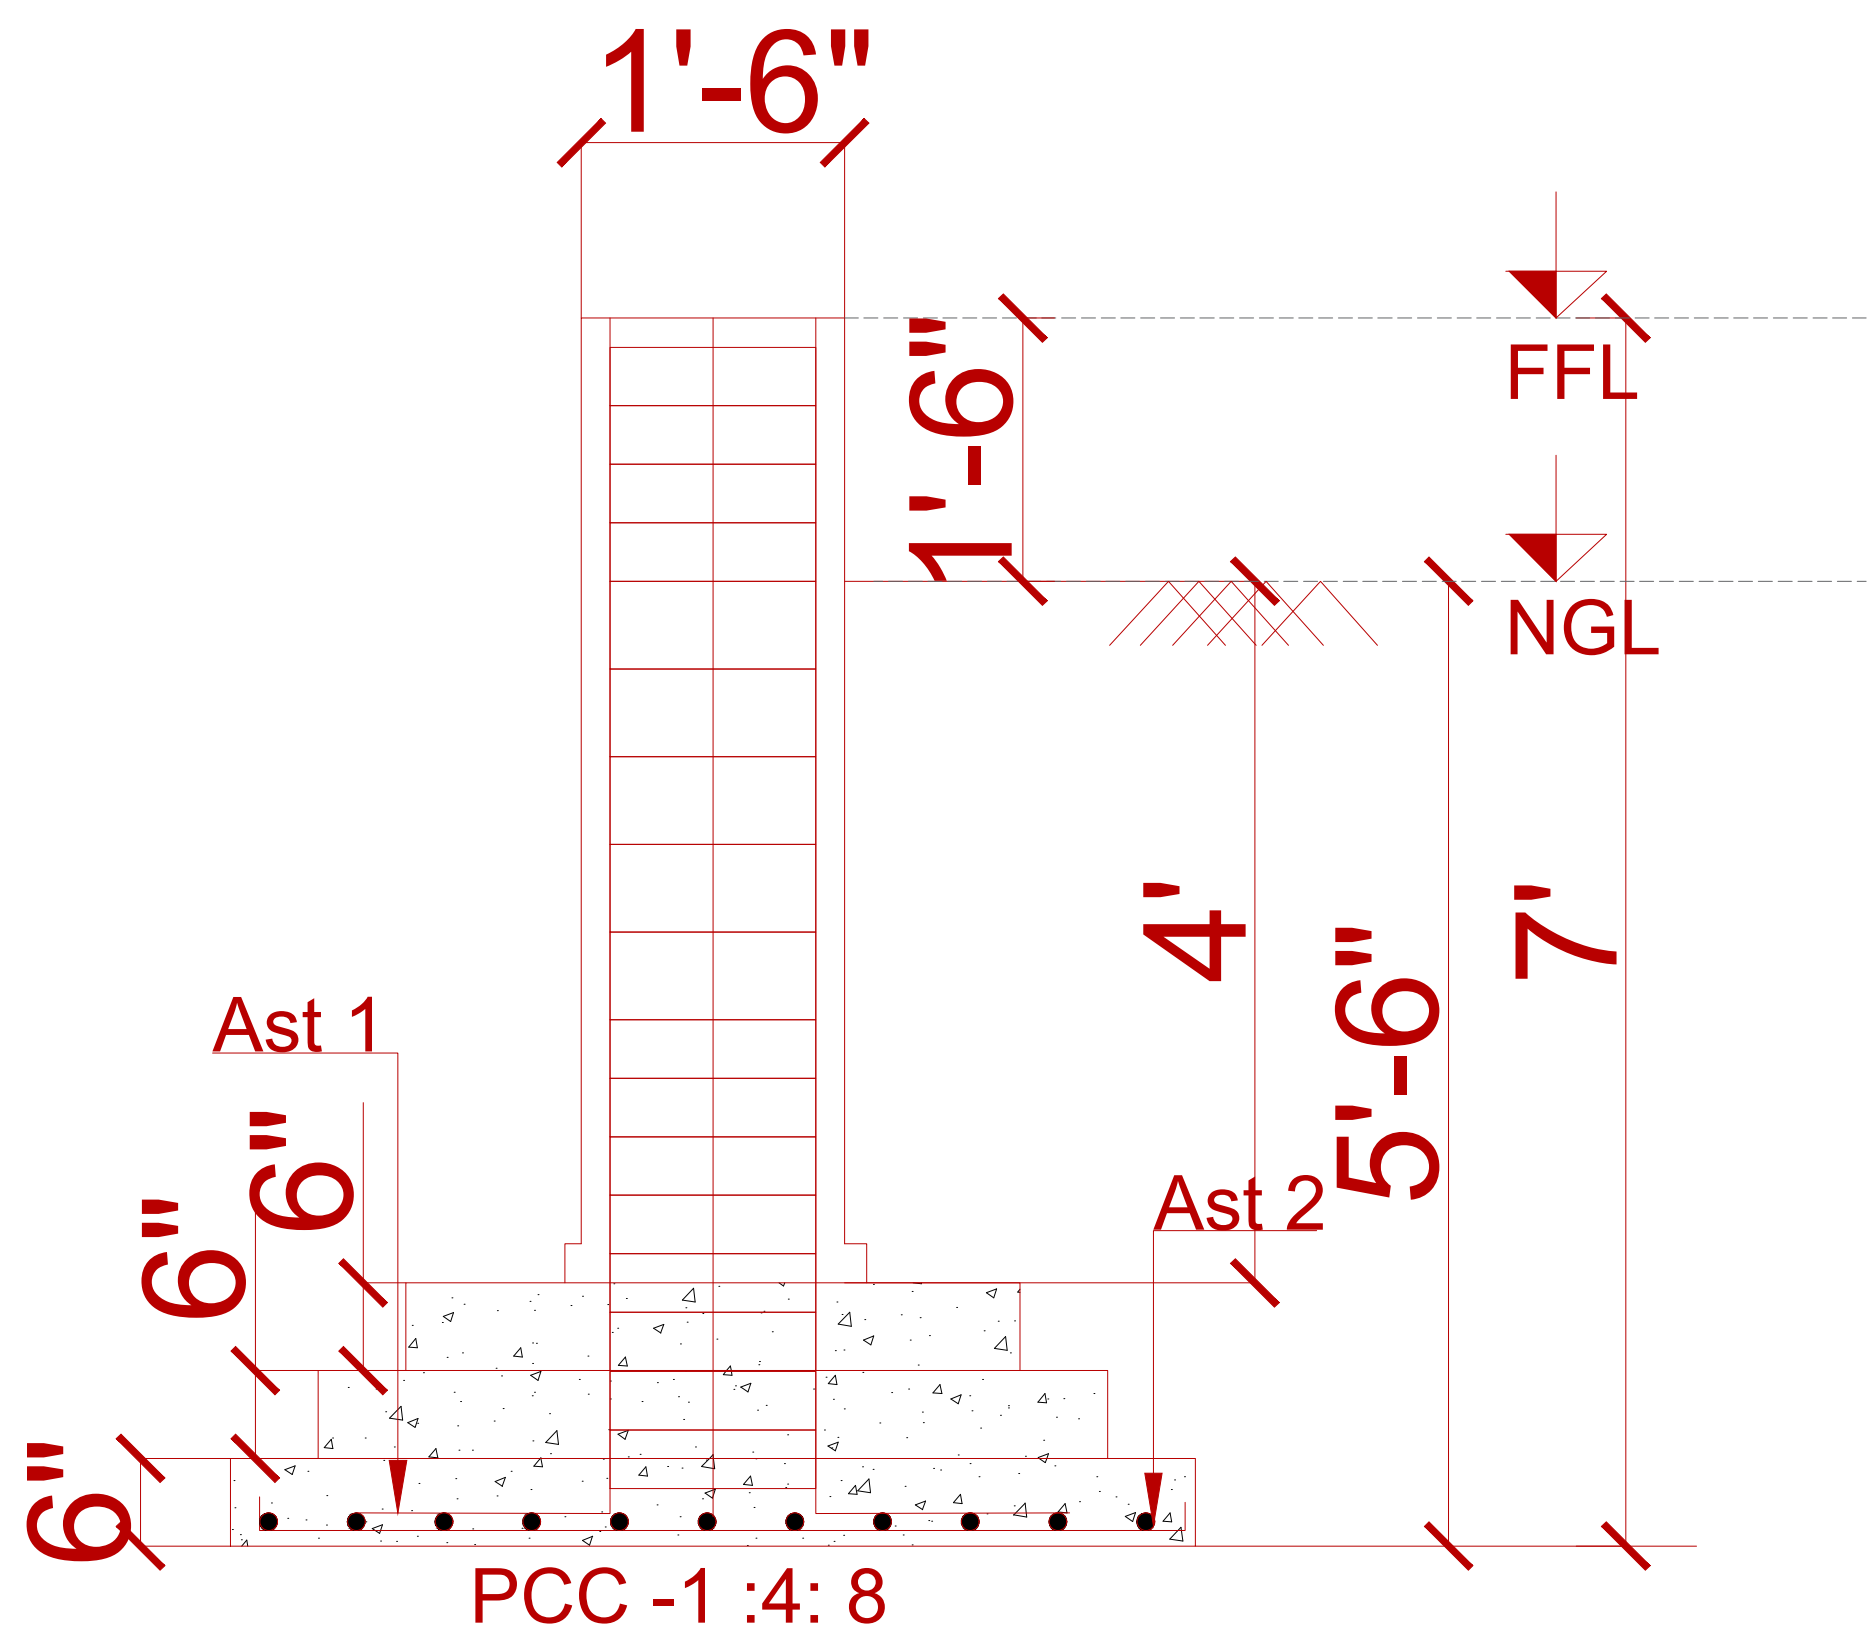

SECTION AA'

S. NO.	FOOTING NO.	FOOTING SIZE [AXB]	FOOTING REINF.		THICKNESS
			Ast1	Ast2	
1.	F1	5'-6"x5'-6"	#12@5"	#12@5"	6"
2.	F2	3'-0"x3'-0"	#12@5"	#12@5"	6"

TABLE-1 DETAIL OF FOOTINGS

STRUCTURE DRAWING

SHED AREA 4200SQFT

DATE :
25/08/26

02

SCALE:



FROZEN
ARCHITECT
STUDIO

ARCHITECT:
Ar. Rachit Agarwal
8707498497

Address:-
99 Mart, Fatehganj Devkali Rd,
near Wazeerganj, Faizabad,
Uttar Pradesh 224001

