


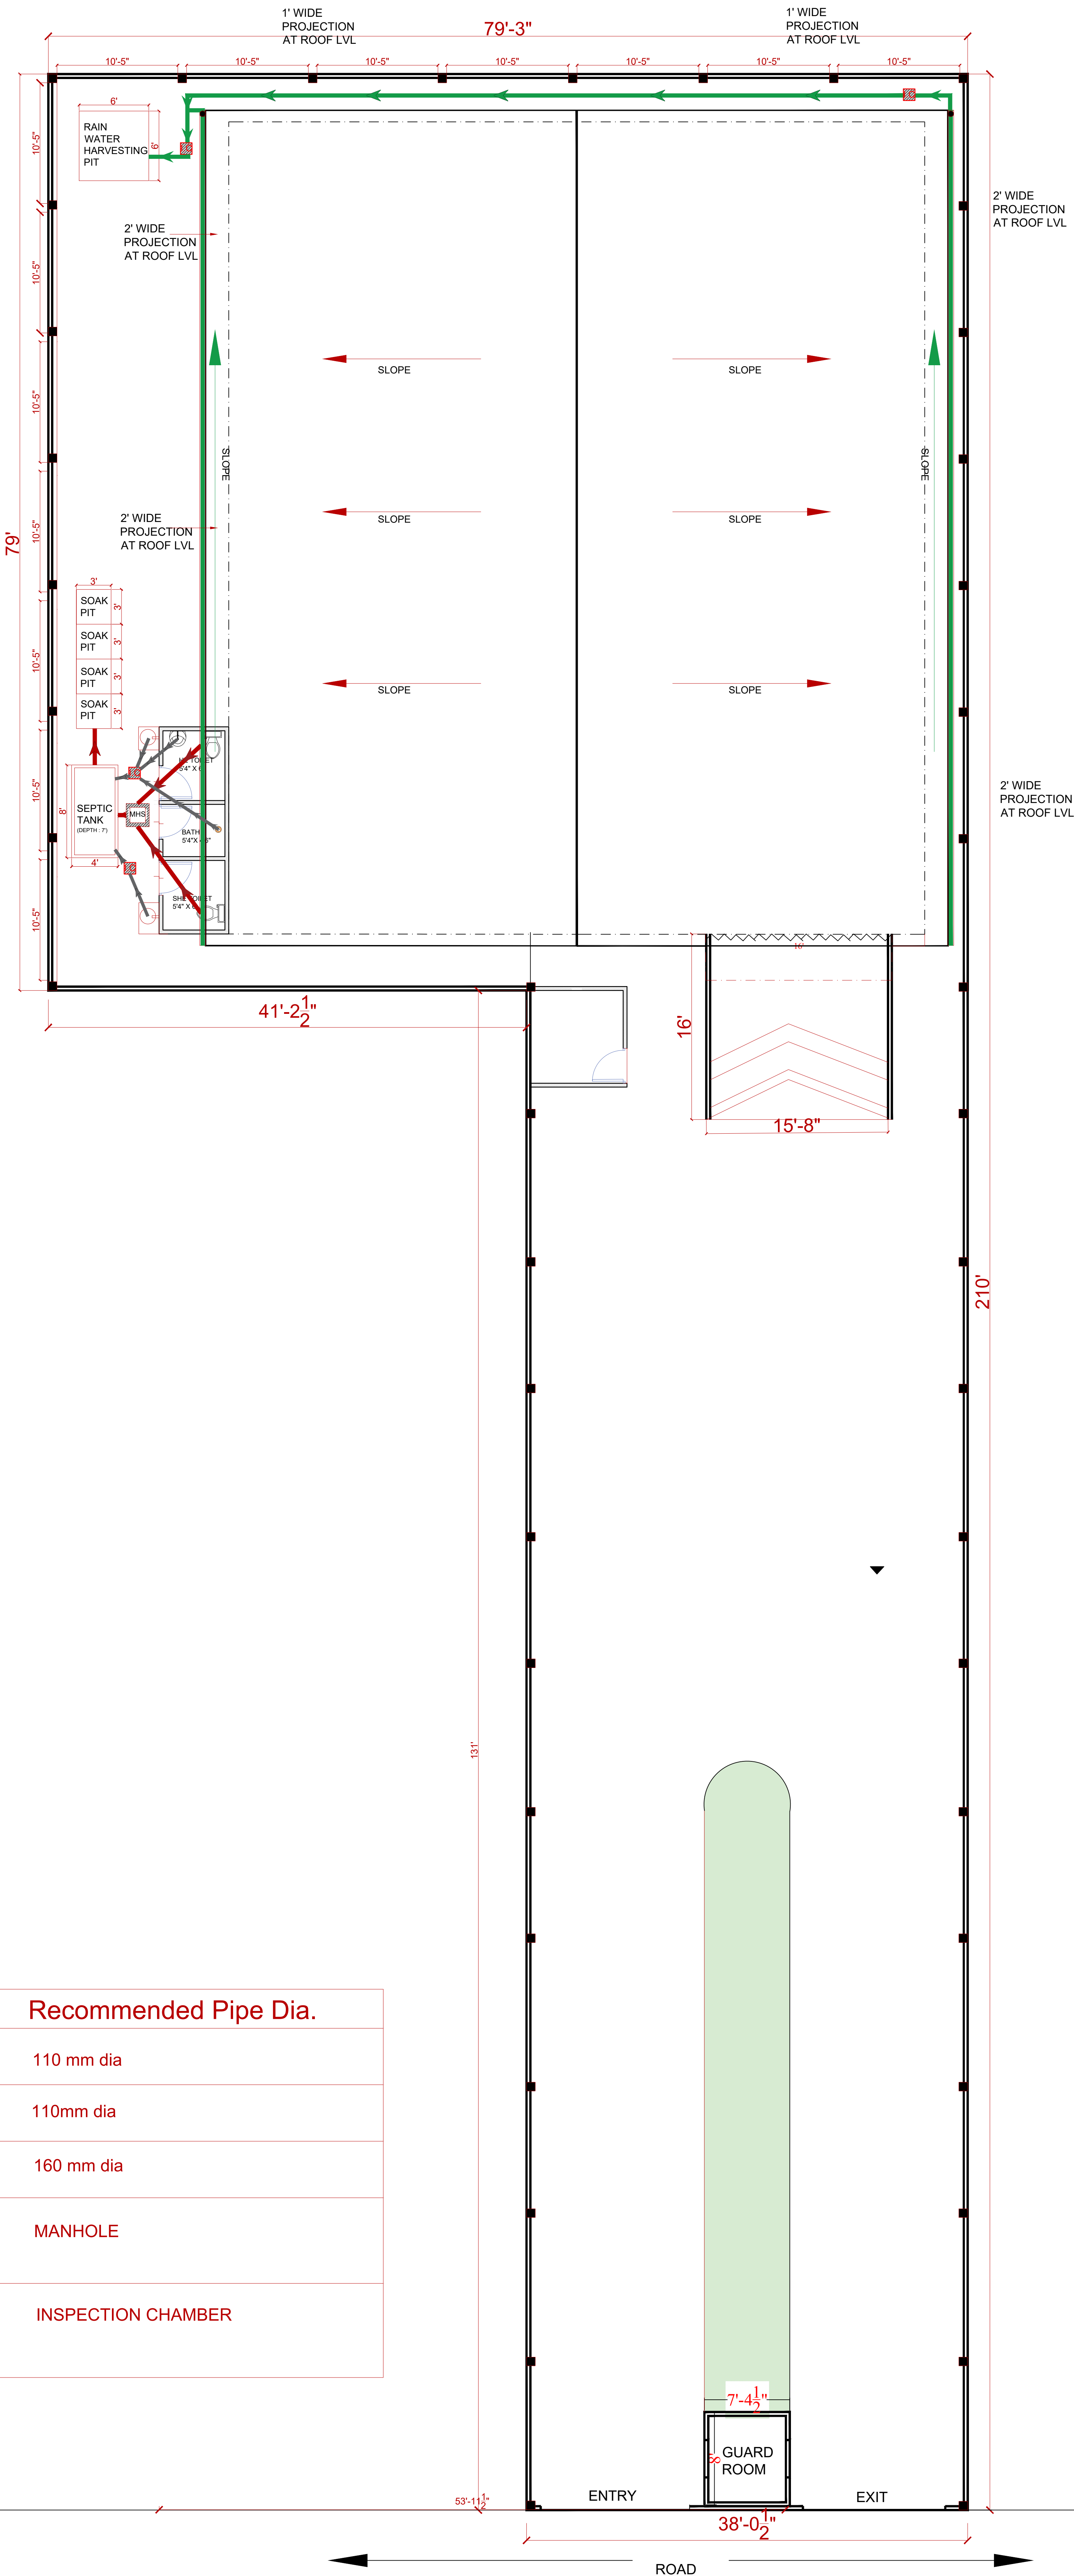

S.NO	Service	Recommended Pipe Dia.
1.	Grey Water	110 mm dia
2.	Wastewater / Soil Water	110mm dia
3.	Rainwater / Storm Wate	160 mm dia
4.	MHS	MANHOLE
5.	I.C	INSPECTION CHAMBER

PLUMBING DRAWING

SHED AREA 4200SQFT

DATE :
25/08/26

07

SCALE:



FROZEN
ARCHITECT
STUDIO

ARCHITECT:
Ar. Rachit Agarwal
8707498497

Address:-
99 Mart, Fatehganj Devkali Rd,
near Wazeerganj, Faizabad,
Uttar Pradesh 224001

